
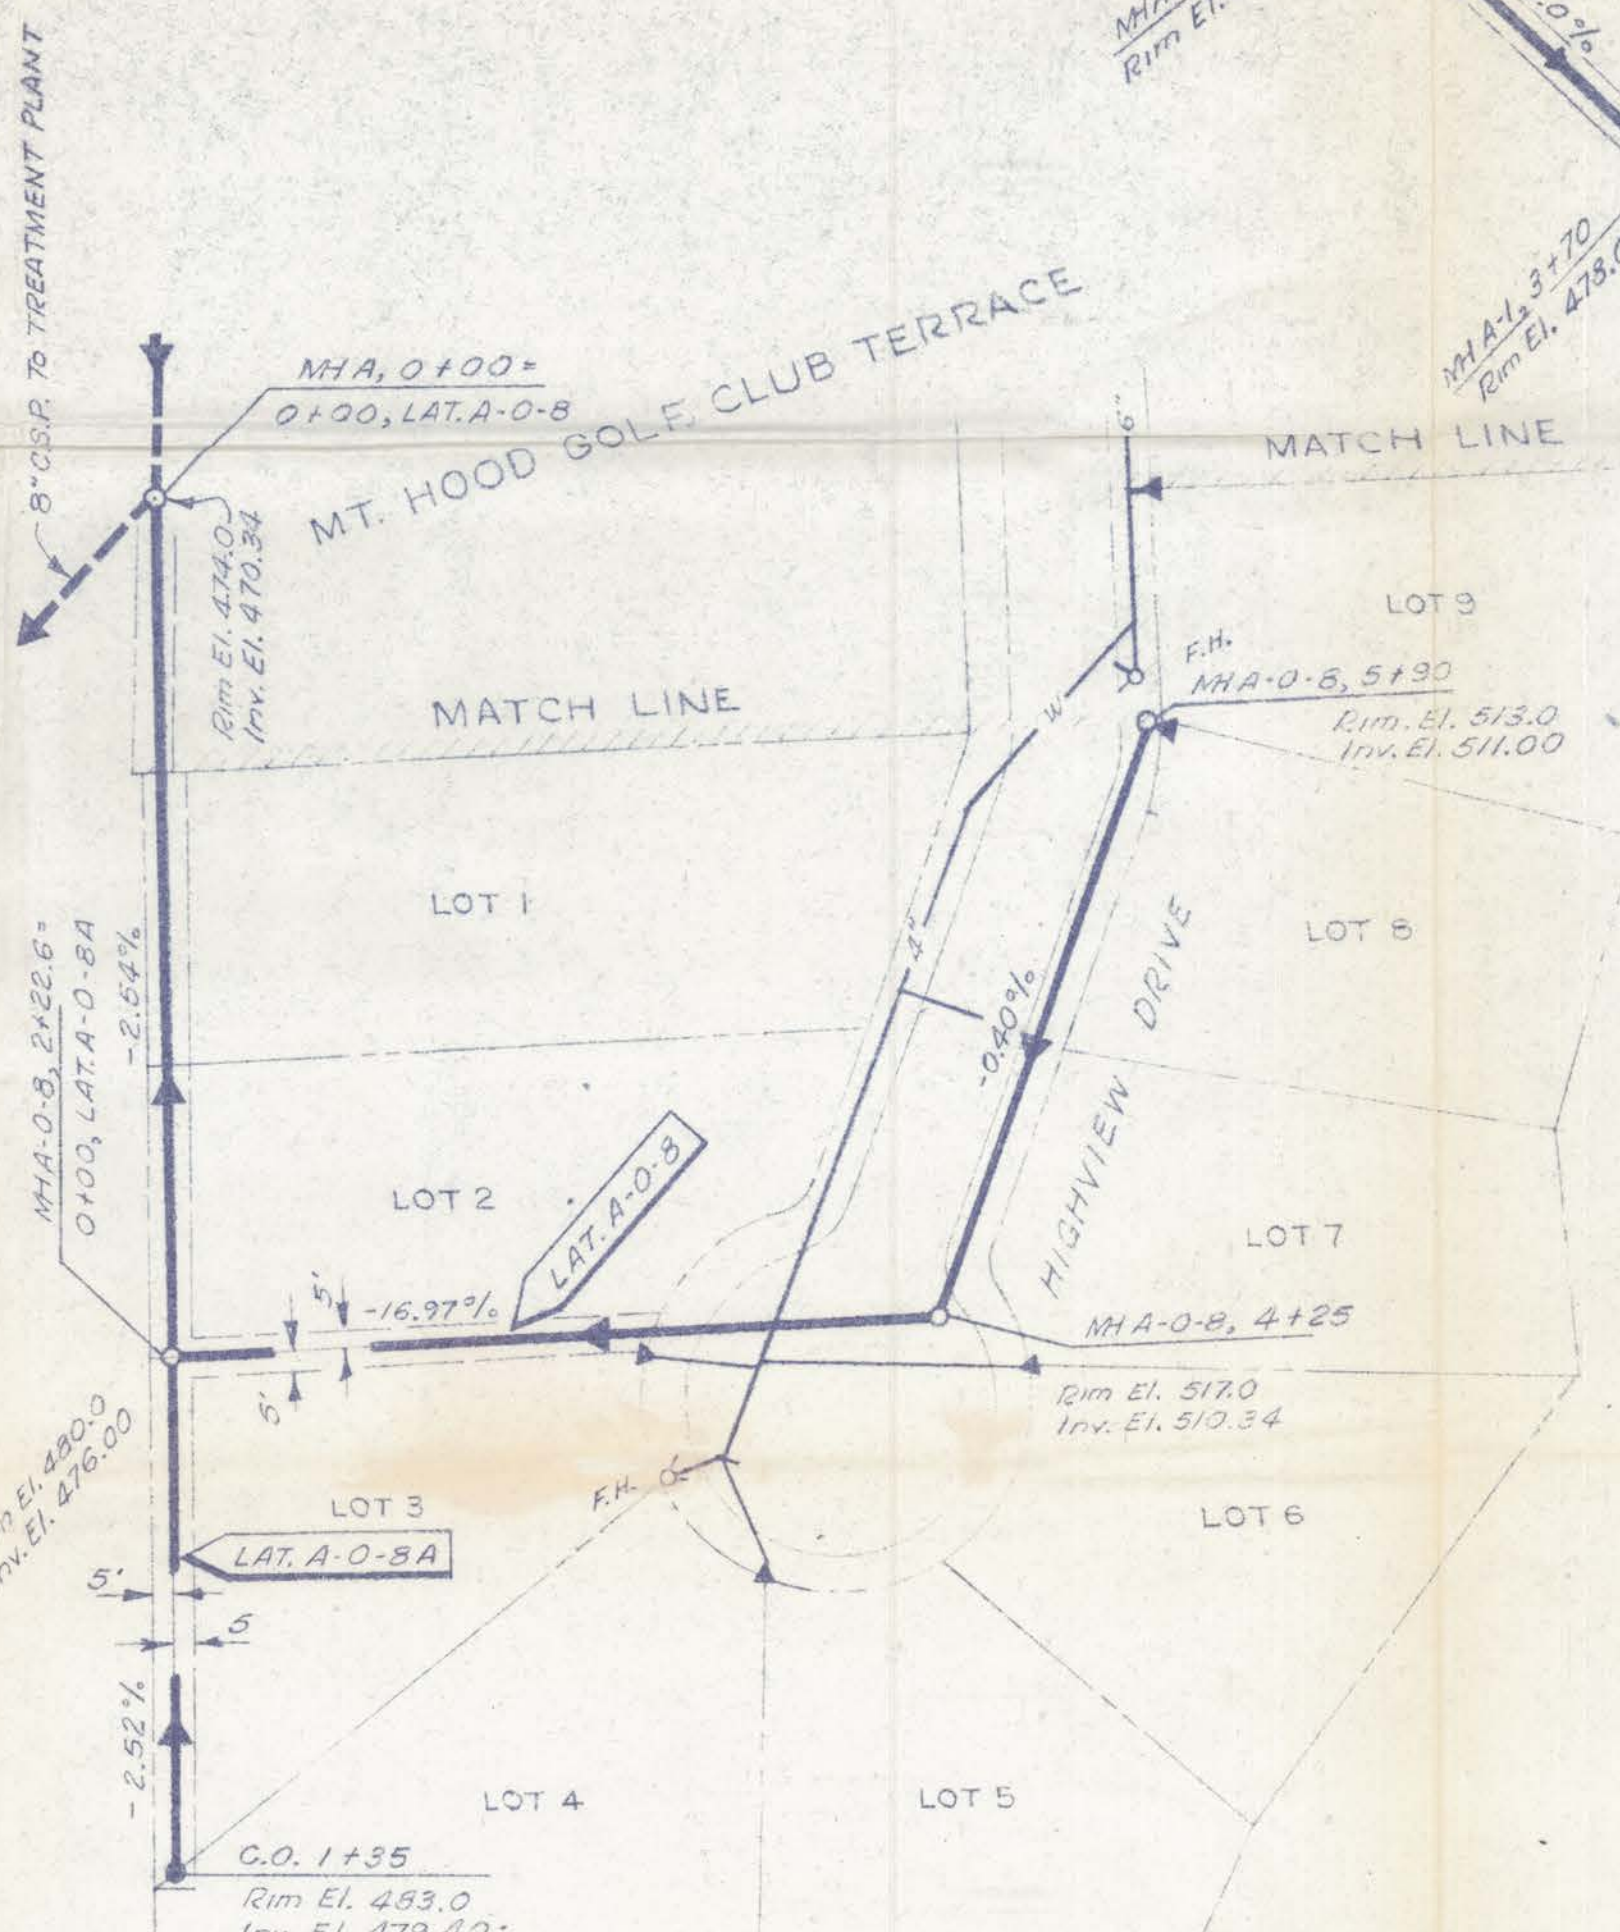


PROPOSED DISTRICT BOUNDARIES
MT. HOOD GOLF SANITARY DISTRICT
GOLF CLUB TERRACE WATER DISTRICT
SCALE: 1" = 400'

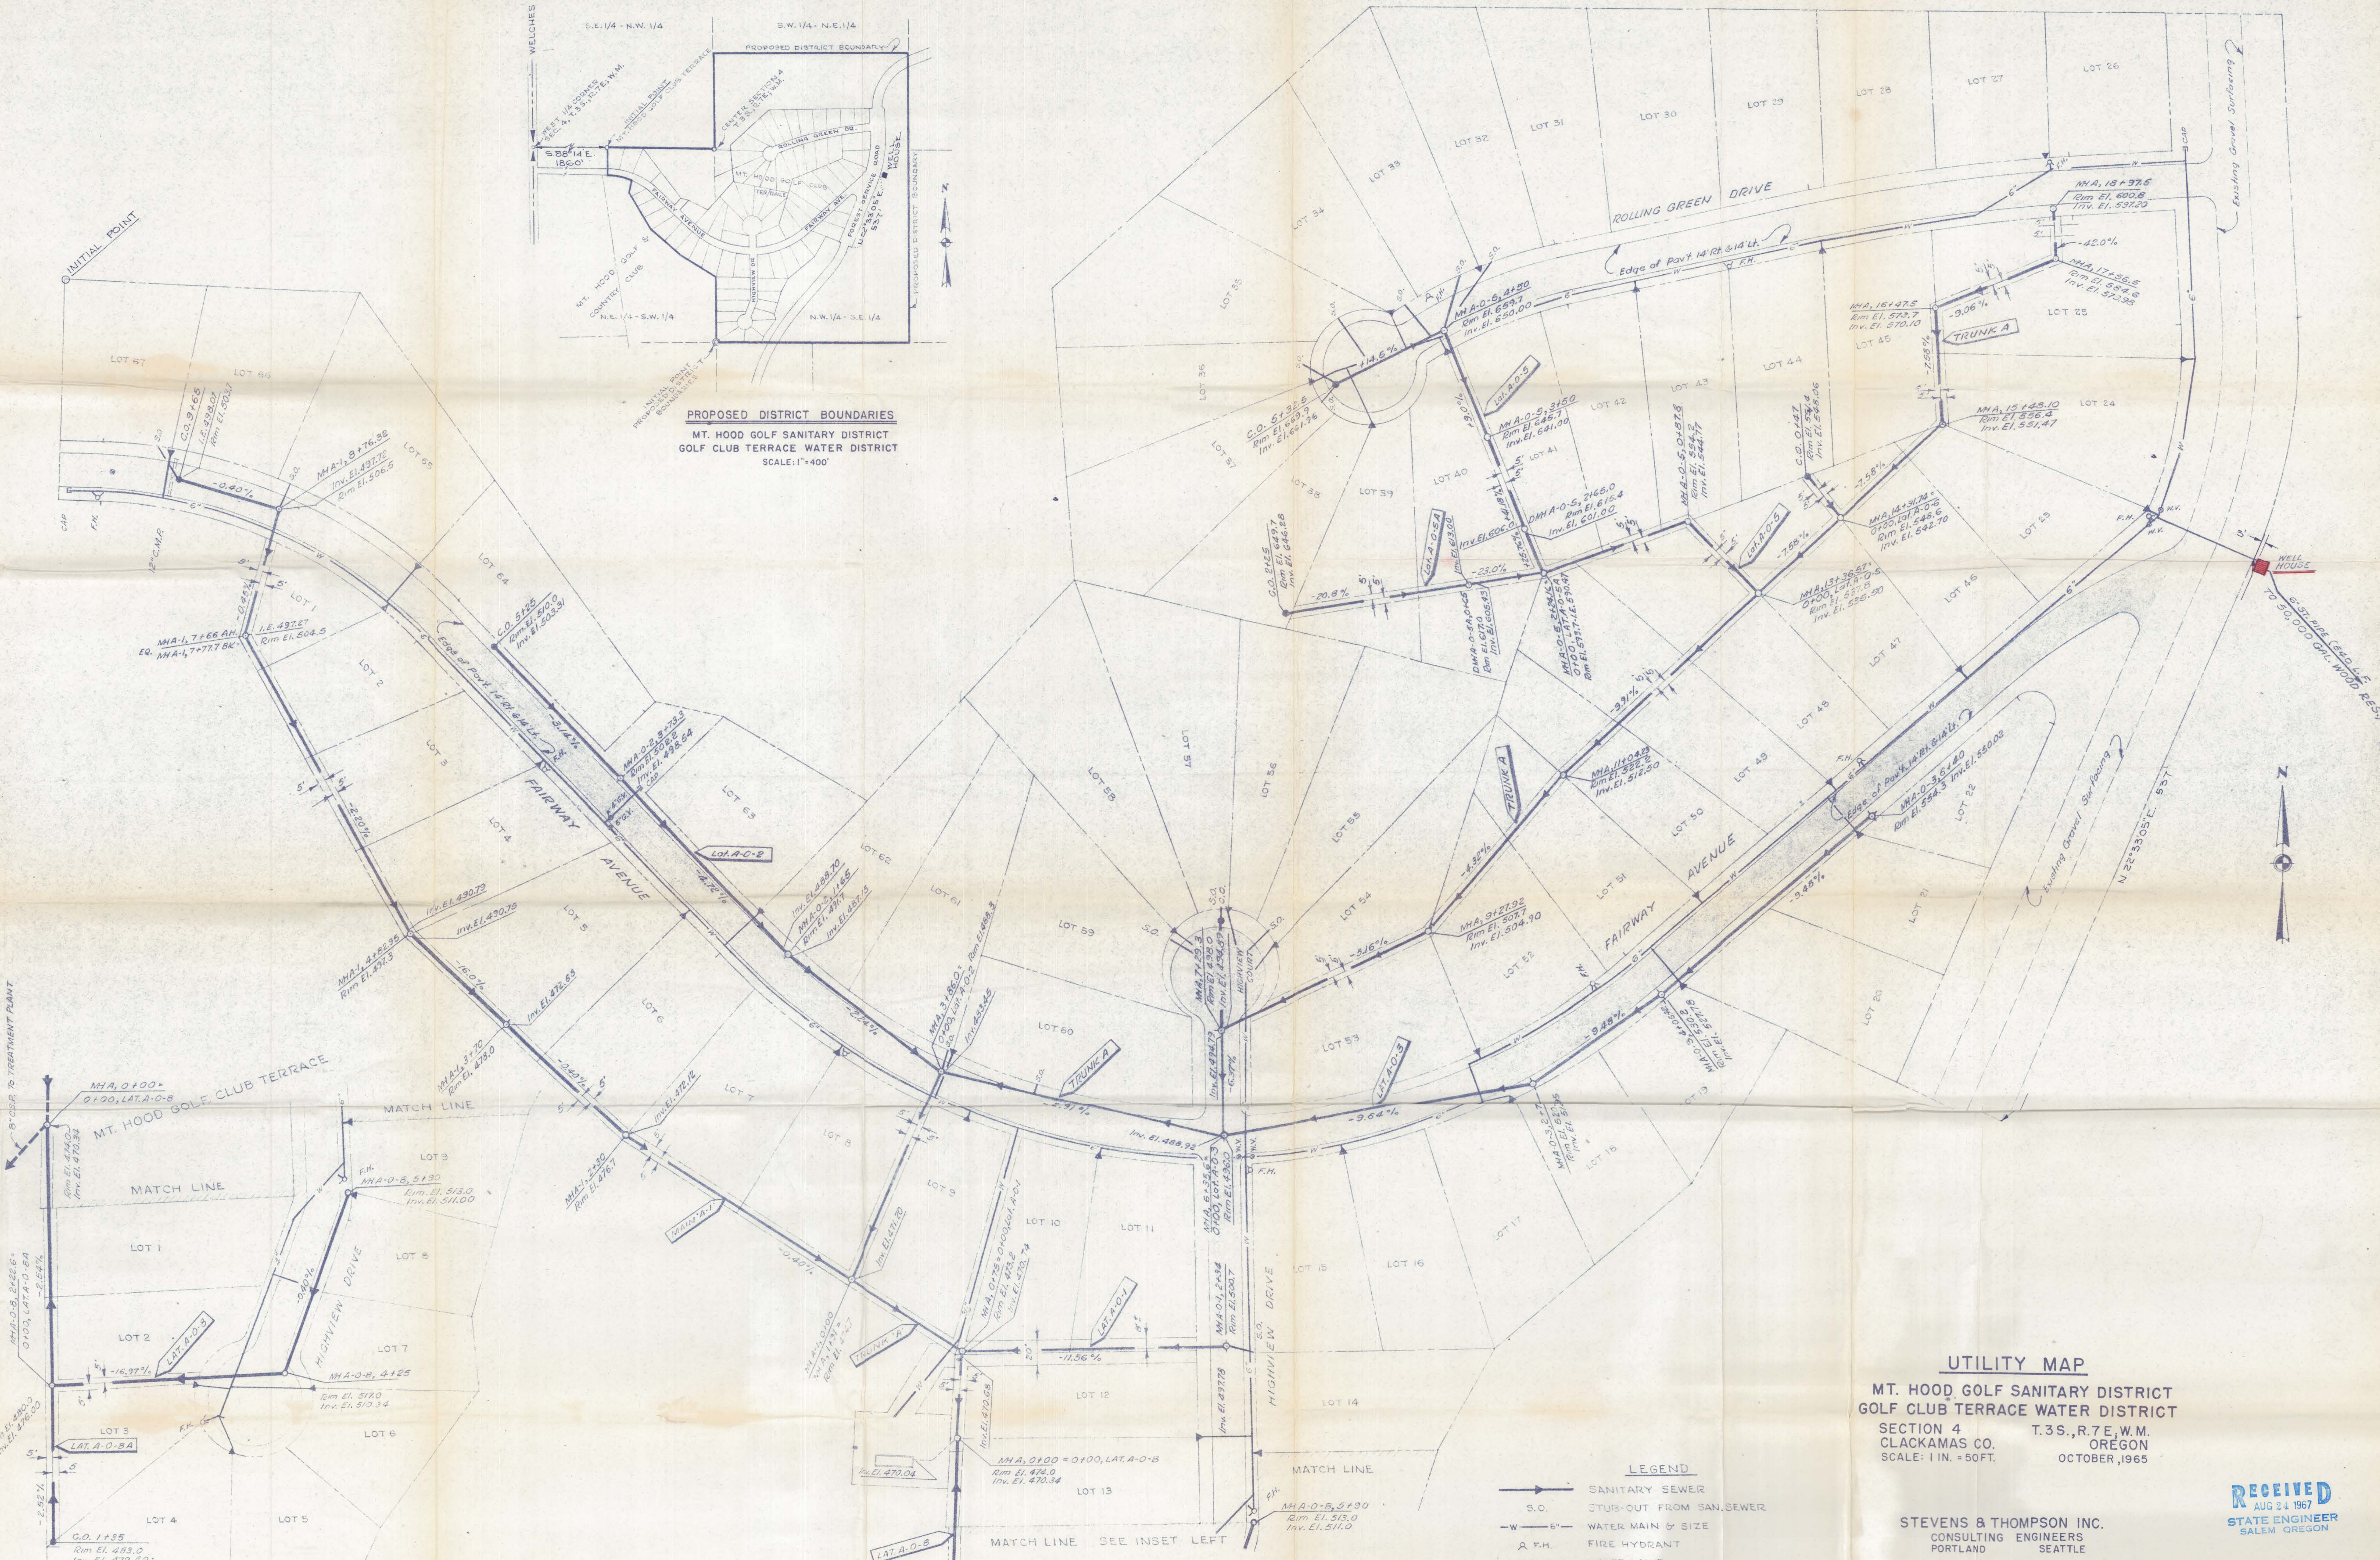

INSET
MT. HOOD GOLF CLUB TERRACE NO. 2

- LEGEND**
- S.O. — SANITARY SEWER
 - W — 6" — STUB-OUT FROM SAN. SEWER
 - W — 6" — WATER MAIN & SIZE
 - △ F.H. — FIRE HYDRANT
 - W.V. — WATER VALVE
 - ▼ — HOUSE SERVICE - WATER
- NOTE: EXISTING SANITARY SEWER STUB-OUTS ARE INDICATED ON THIS MAP.

UTILITY MAP
MT. HOOD GOLF SANITARY DISTRICT
GOLF CLUB TERRACE WATER DISTRICT
SECTION 4 T.3S., R.7E., W.M.
CLACKAMAS CO. OREGON
SCALE: 1 IN. = 50 FT.
OCTOBER, 1965

STEVENS & THOMPSON INC.
CONSULTING ENGINEERS
PORTLAND SEATTLE

RECEIVED
AUG 24 1967
STATE ENGINEER
SALEM OREGON



See Sec 33-3-7E

Boundary of Domestic use

10² Ac

Boundary of Domestic use

Application No. G-3959
 Permit No. G-3713

RECEIVED
 AUG 24 1967
 STATE ENGINEER
 ALB. OREGON

42 Sec 9

32	33	34
5	4	3
8	9	10

SEC. 4 T. 3 S. R. 7 E.


RECEIVED
JUN 1967
STATE ENGINEER
SALEM OREGON

RECEIVED
AUG 24 1967
STATE ENGINEER
SALEM OREGON

MOUNT HOOD GOLF CLUB TERRACE

A SUBDIVISION OF A PORTION OF
SEC. 4 T.3 S., R.7 E., W.M. CLACKAMAS COUNTY, OREGON

SCALE 1" = 100'

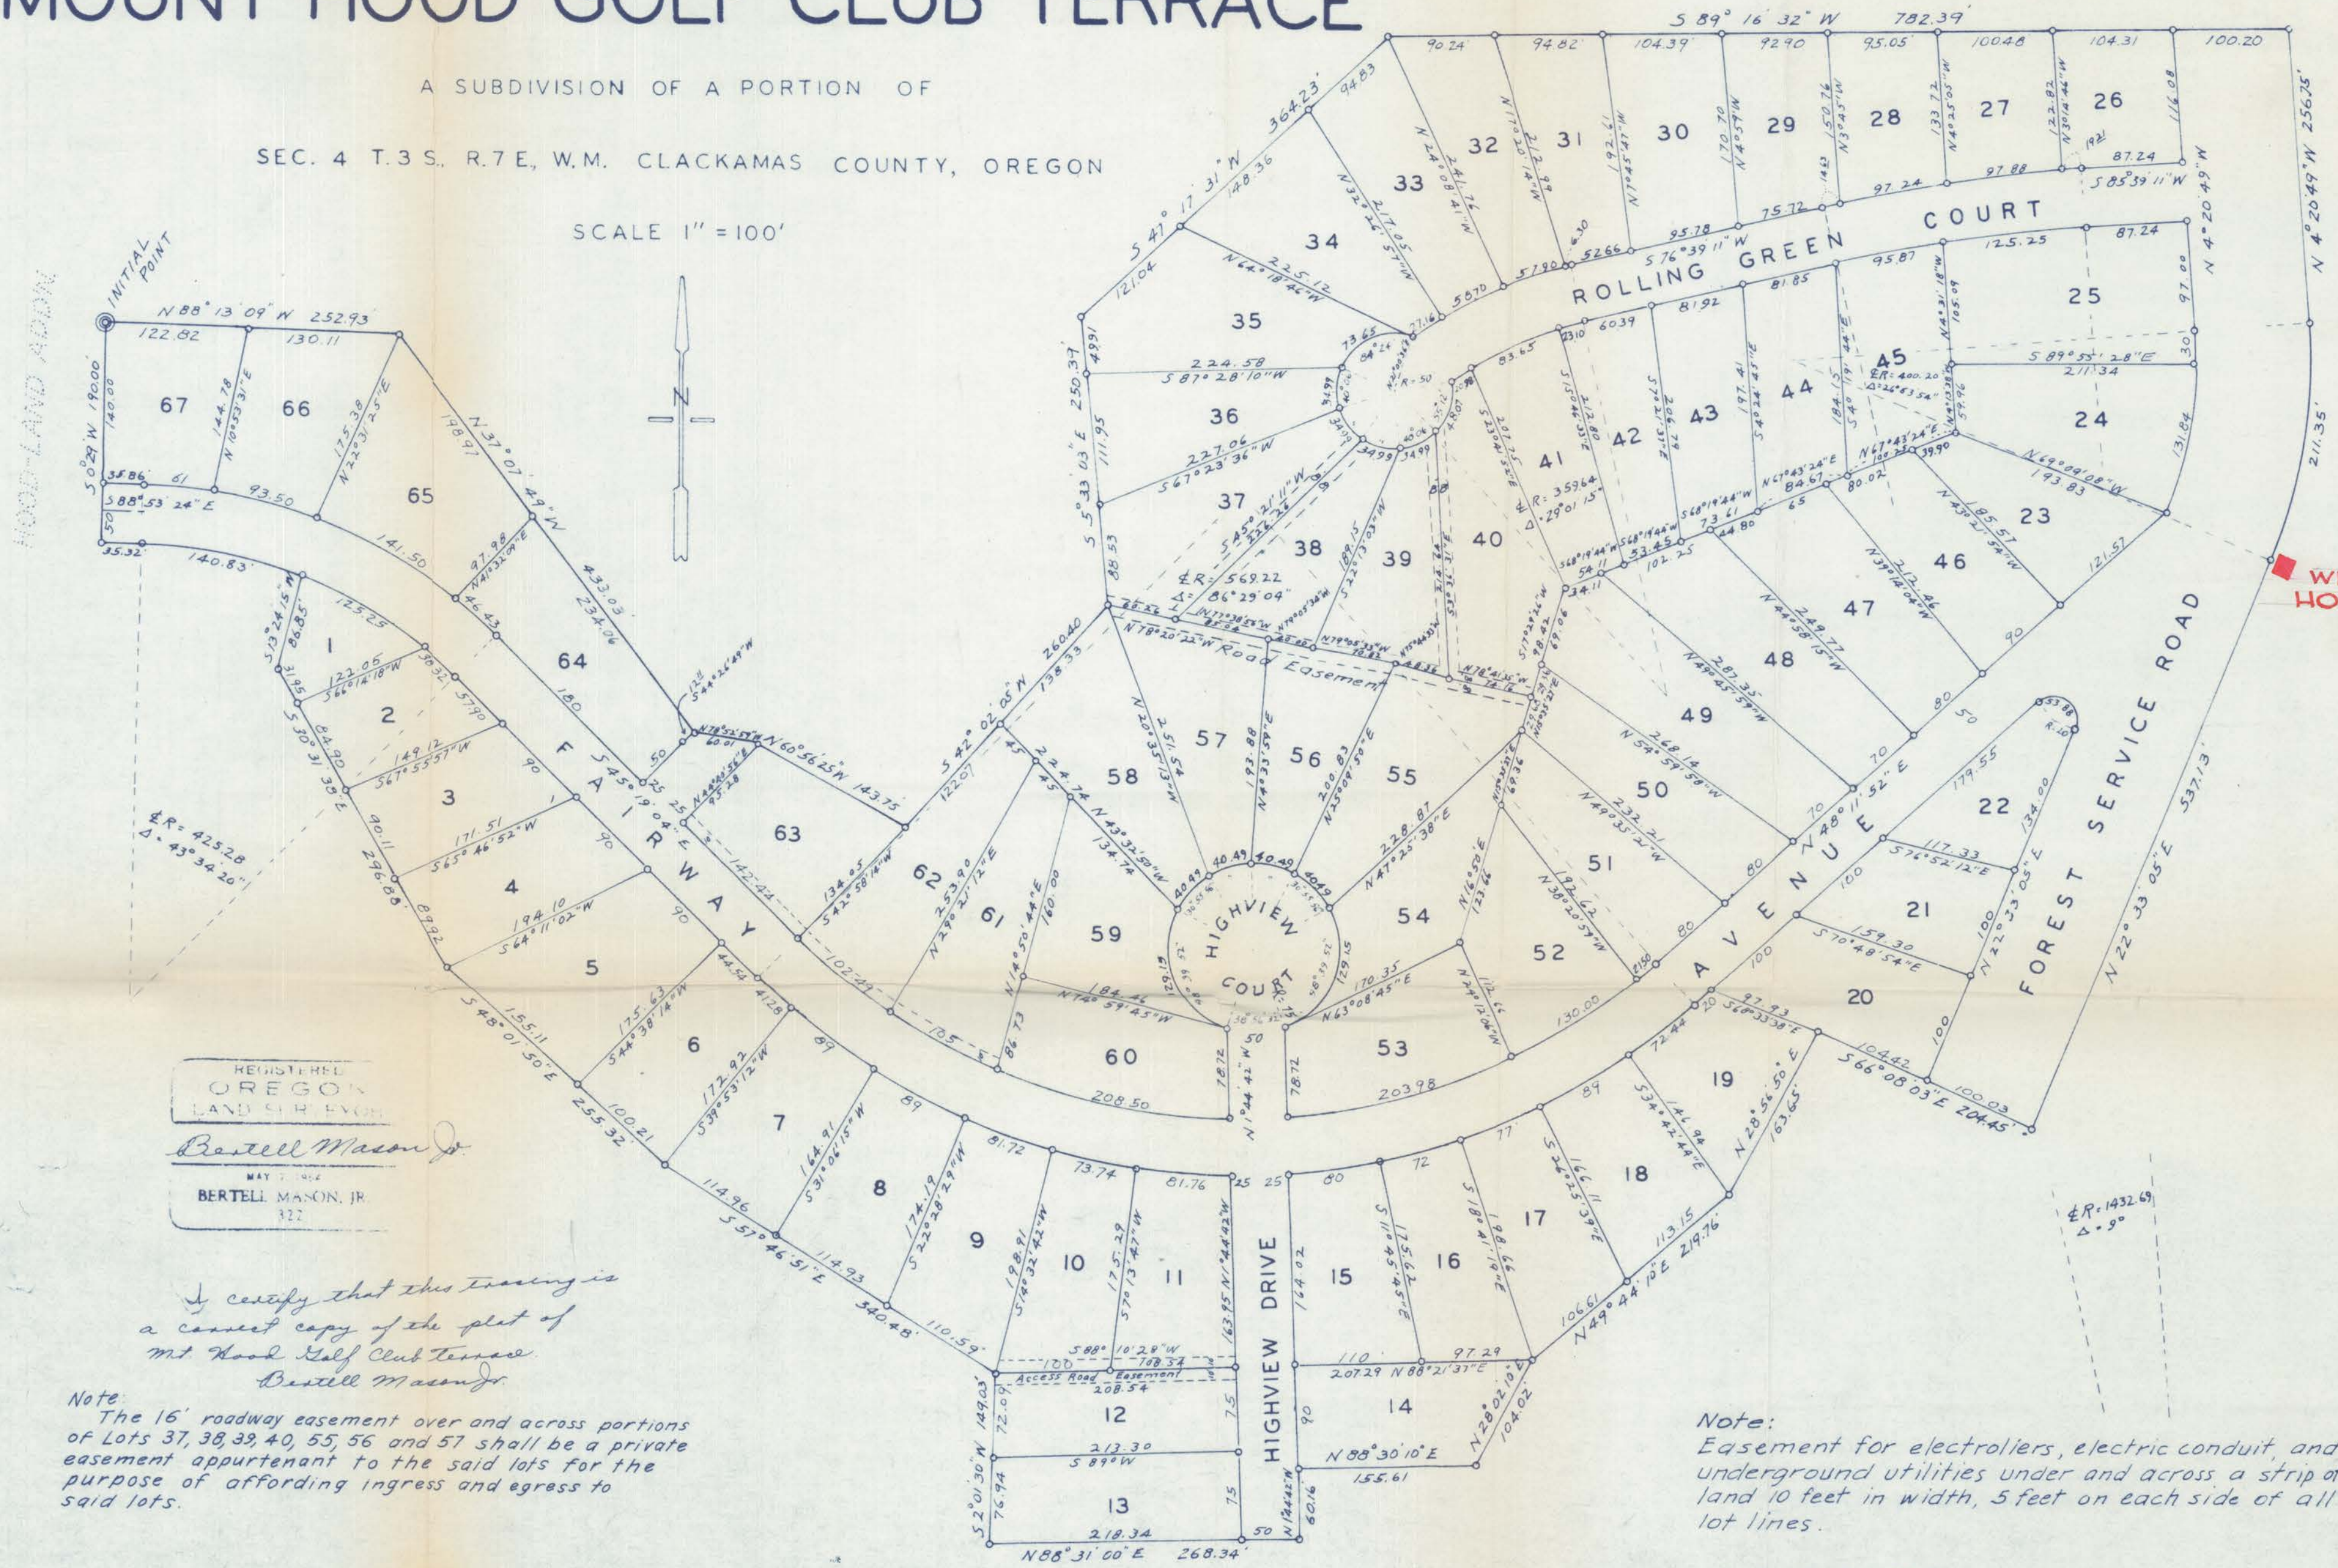


REGISTERED
OREGON
LAND SURVEYORS
Bertell Mason, Jr.
MAY 7 1962
BERTELL MASON, JR.
322

I certify that this tracing is
a correct copy of the plat of
Mt. Hood Golf Club Terrace.
Bertell Mason, Jr.


Note:
The 16' roadway easement over and across portions
of Lots 37, 38, 39, 40, 55, 56 and 57 shall be a private
easement appurtenant to the said lots for the
purpose of affording ingress and egress to
said lots.

Note:
Easement for electroliers, electric conduit, and
underground utilities under and across a strip of
land 10 feet in width, 5 feet on each side of all
lot lines.

o Indicates Iron Rod

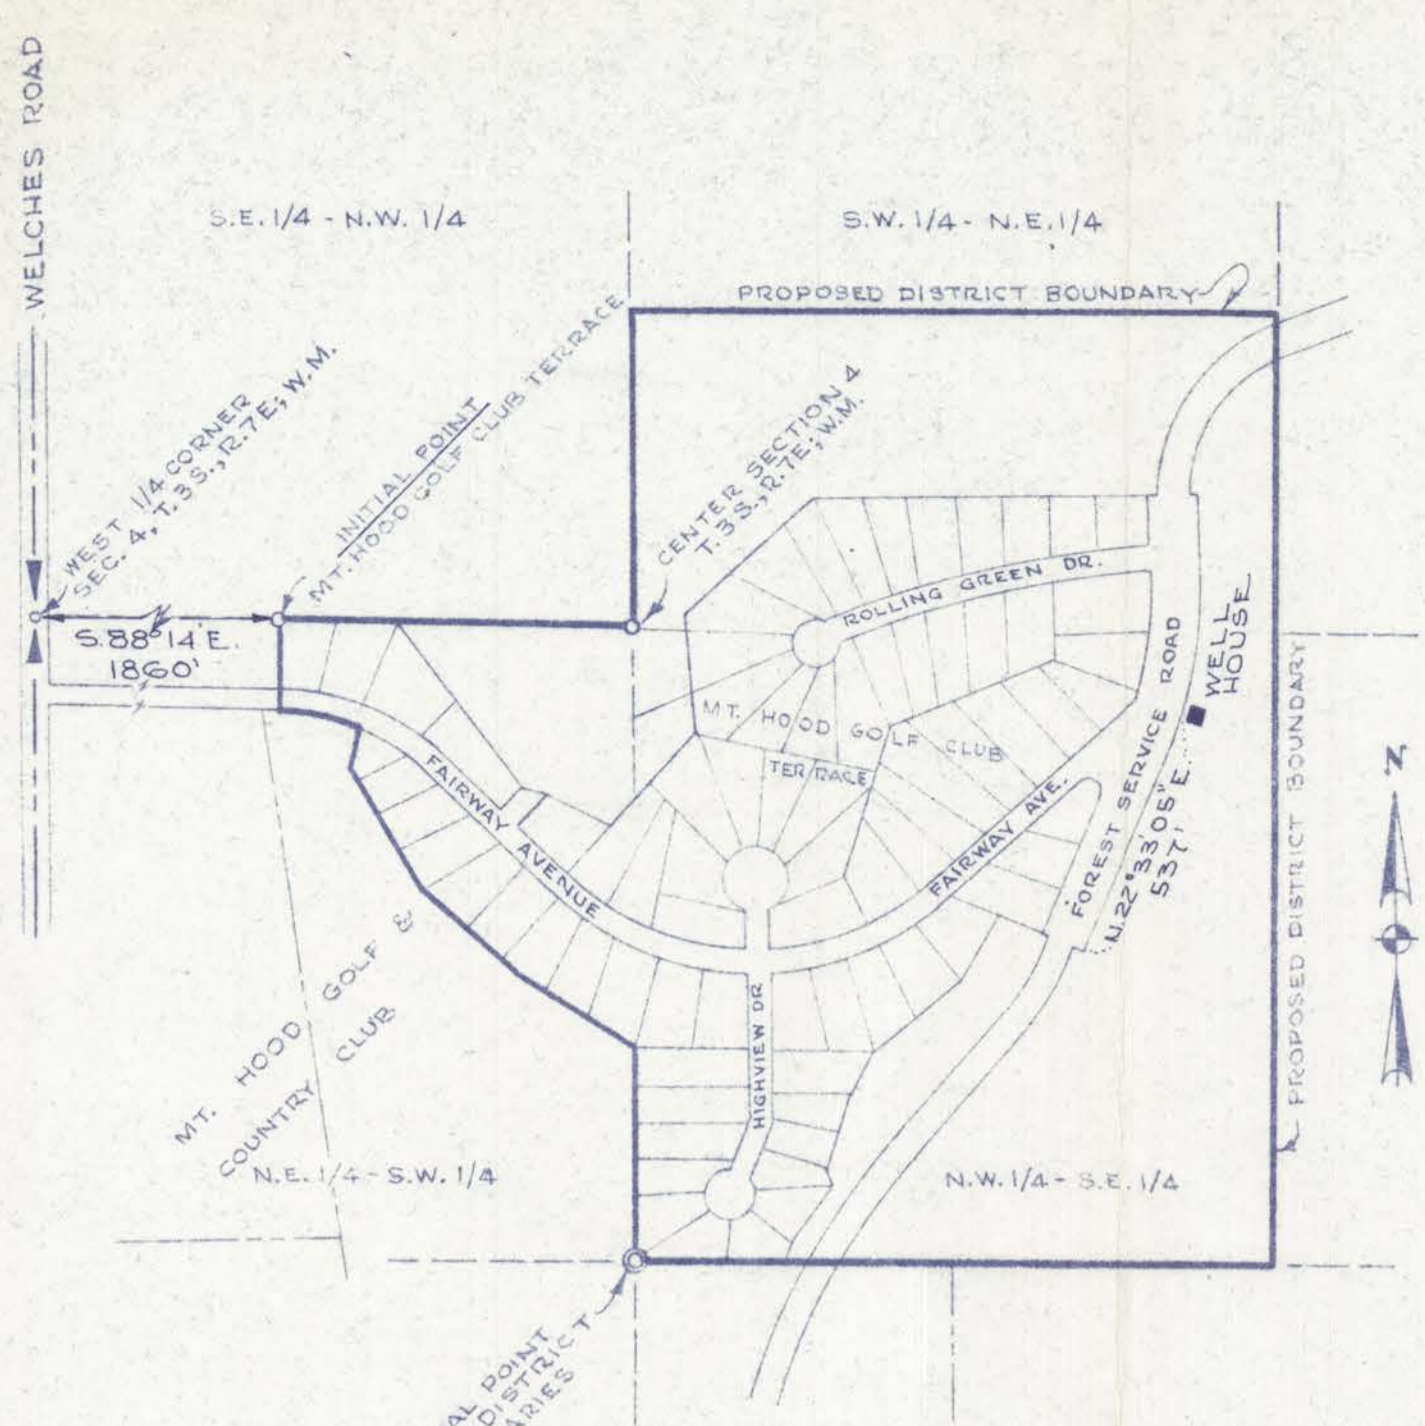

PROPOSED DISTRICT BOUNDARIES
 MT. HOOD GOLF SANITARY DISTRICT
 GOLF CLUB TERRACE WATER DISTRICT
 SCALE: 1" = 400'

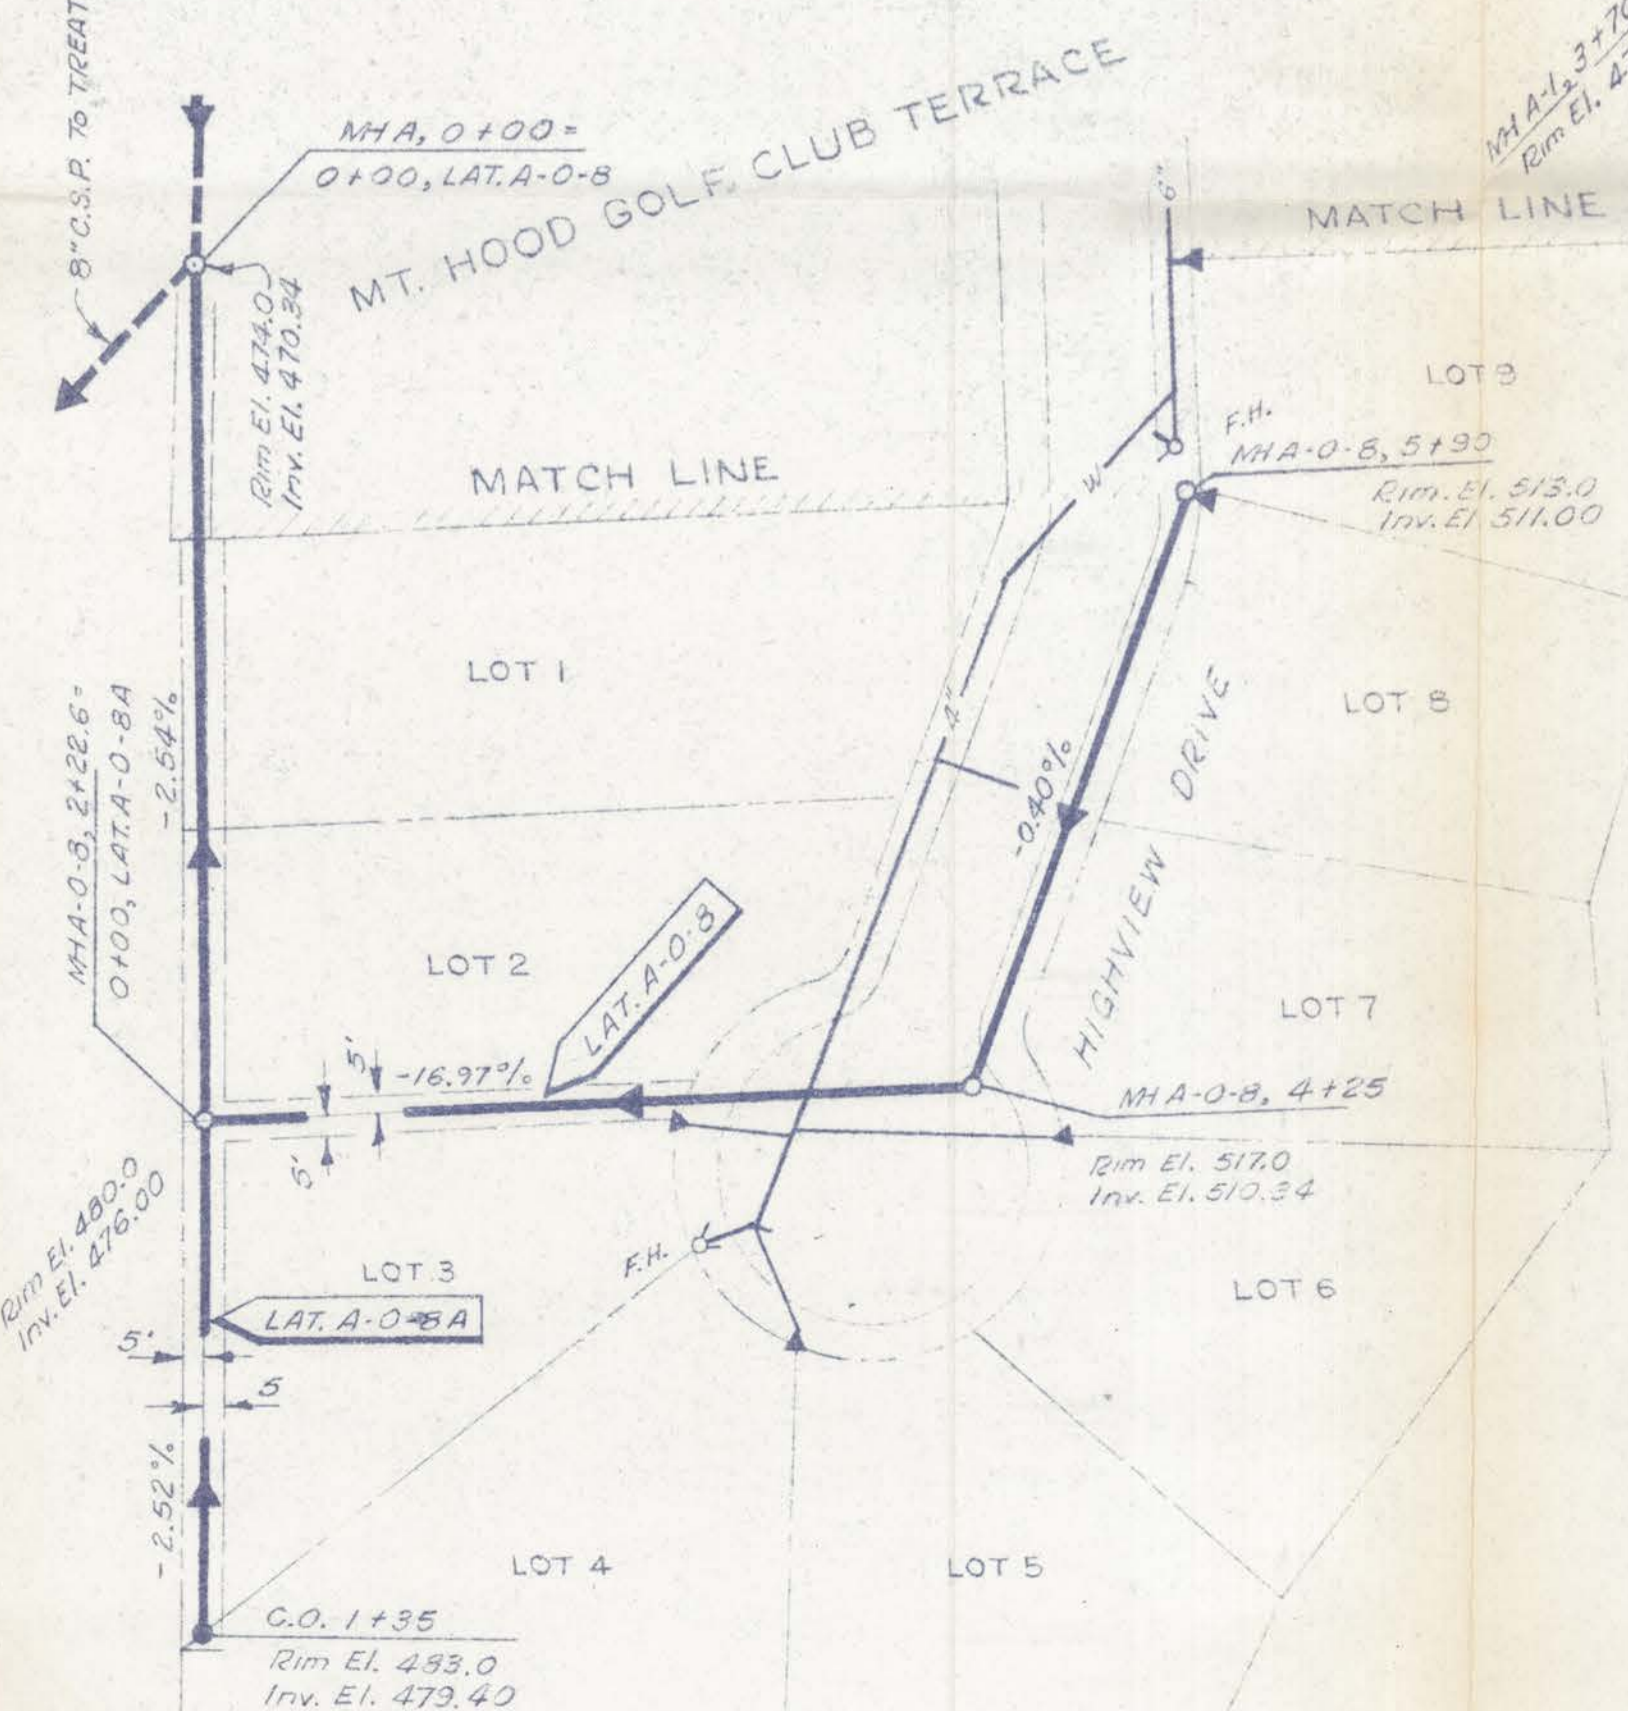

INSET
 MT. HOOD GOLF CLUB TERRACE NO. 2

- LEGEND**
- S.O. — SANITARY SEWER
 - W-6" — WATER MAIN & SIZE
 - F.H. — FIRE HYDRANT
 - W.V. — WATER VALVE
 - H.S.W. — HOUSE SERVICE - WATER
 - S.O. — STUB-OUT FROM SAN. SEWER
- NOTE: EXISTING SANITARY SEWER STUBOUTS ARE INDICATED ON THIS MAP.

UTILITY MAP
 MT. HOOD GOLF SANITARY DISTRICT
 GOLF CLUB TERRACE WATER DISTRICT
 SECTION 4 T.3S., R.7E, W.M.
 CLACKAMAS CO. OREGON
 SCALE: 1 IN. = 50 FT. OCTOBER, 1965

STEVENS & THOMPSON INC.
 CONSULTING ENGINEERS
 PORTLAND SEATTLE

RECEIVED
 AUG 24 1967
 STATE ENGINEER
 SALLA, OREGON