


PLA TL 1204 EXHIBIT: B-1

CASEFILE: 17-361-PLA APPROVED 9-22-17

(SEE SN 30,254, DATED 4-04-2006) & SN 32,685 DATED 12-07-2015)

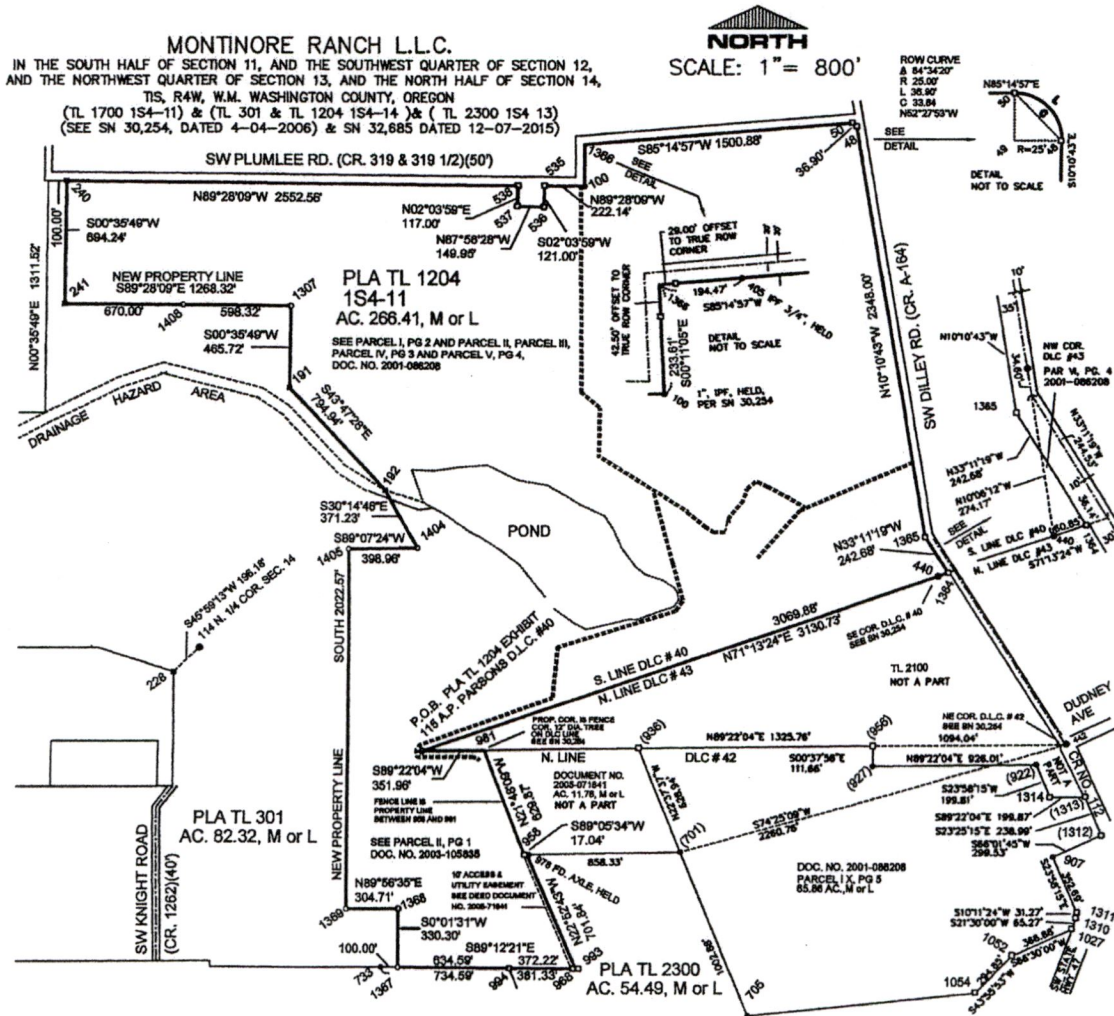

RECEIVED
MAR 28 2019
OWRD



PERIGEE SURVEYORS, INC.
JERRY S. MARIS, P.L.S.
CONSULTING SURVEYOR

DIR/CELL 503-539-2416 669 So. 1st Ave, # 140
PERIGEE@EUROPA.COM HILLSBORO, OREGON 97123

JOB NUMBER: 1505
JOB NAME: 1505 PLA
DWG NAME: 1505PLA TL 1204.DWG
DWG DATE: 9-30-2017 REV 7-25-2018


REGISTERED
PROFESSIONAL
LAND SURVEYOR

Jerry S. Maris


OREGON
JERRY S. MARIS
JULY 12, 1968
#860

RENEWAL DATE:
DECEMBER 31, 2018


5-88764

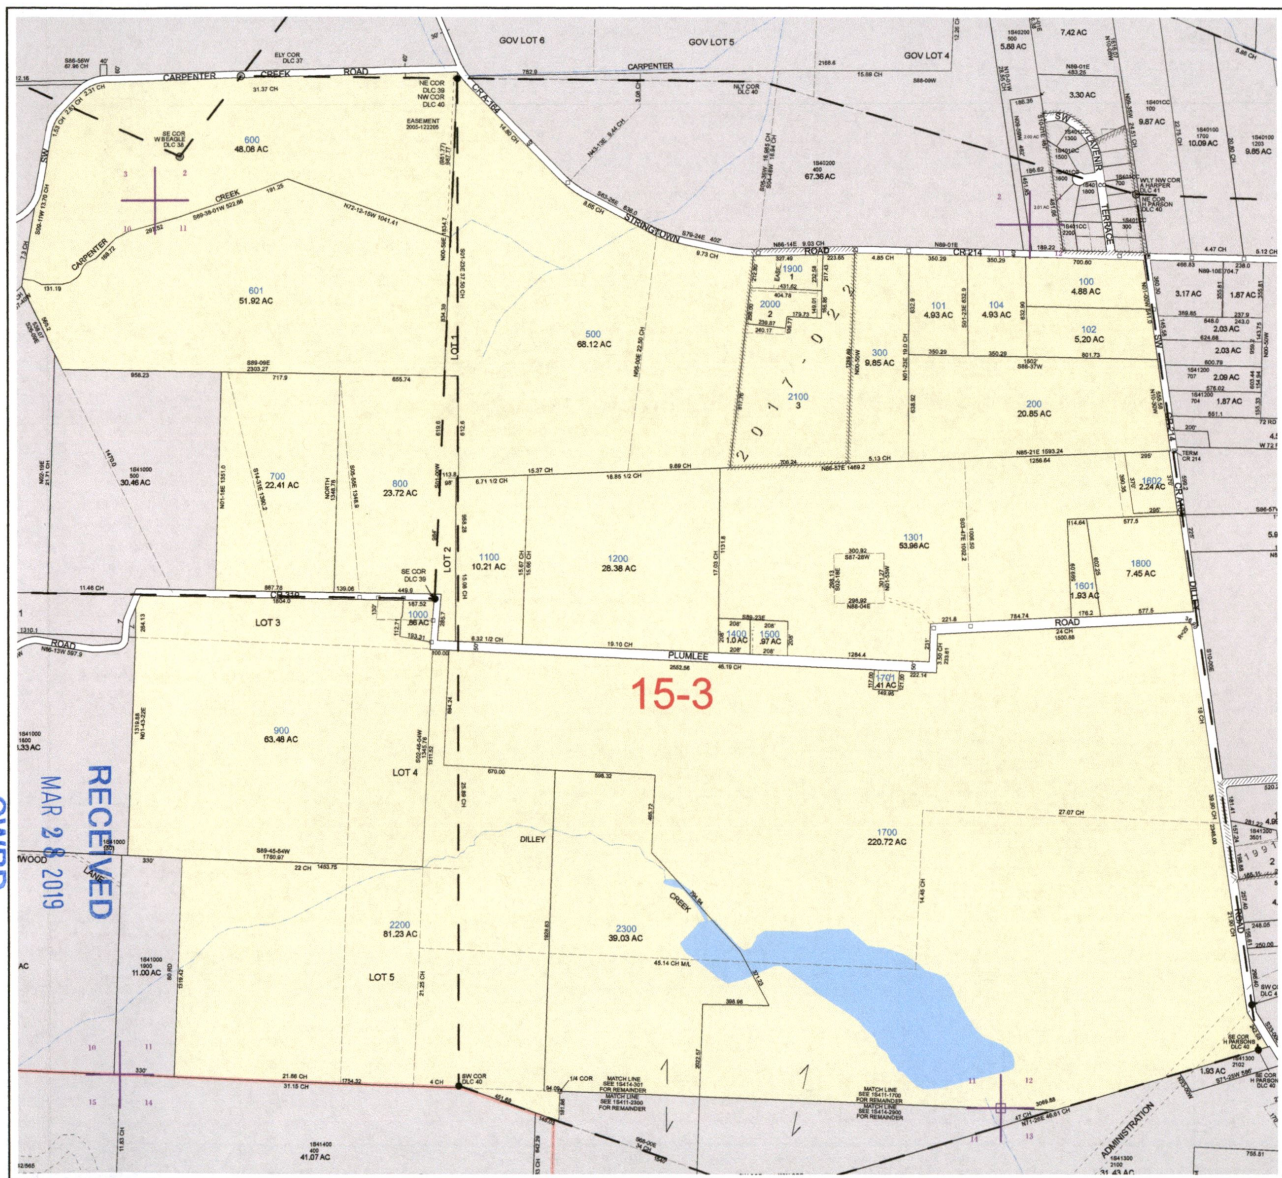

RECEIVED
 MAR 28 2019
 NWPR

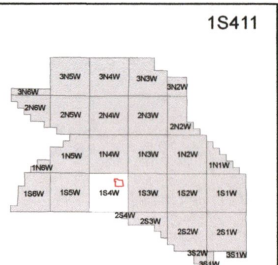



WASHINGTON COUNTY OREGON
 SECTION 11 T1S R4W W.M.
 SCALE 1"= 400'

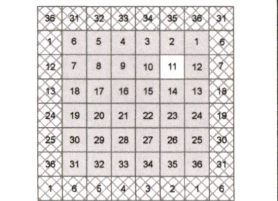


FOR ADDITIONAL MAPS VISIT OUR WEBSITE AT
www.co.washington.or.us

BB	BA	AB	AA
B		A	
BC	BD	AC	AD
CB	CA	DB	DA
C		D	
CC	CD	DC	DD


Cancelled Taxlots For: 15411
 103,160,1300,400.

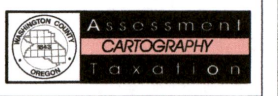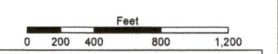

PLOT DATE: 3/13/2019
 Revision: 3
FOR ASSESSMENT PURPOSES ONLY - DO NOT RELY ON FOR OTHER USE
 Map areas delineated by either gray shading or a cross-hatched pattern are for reference only and may not address the most current property boundaries. Please consult the appropriate map for the most current information.

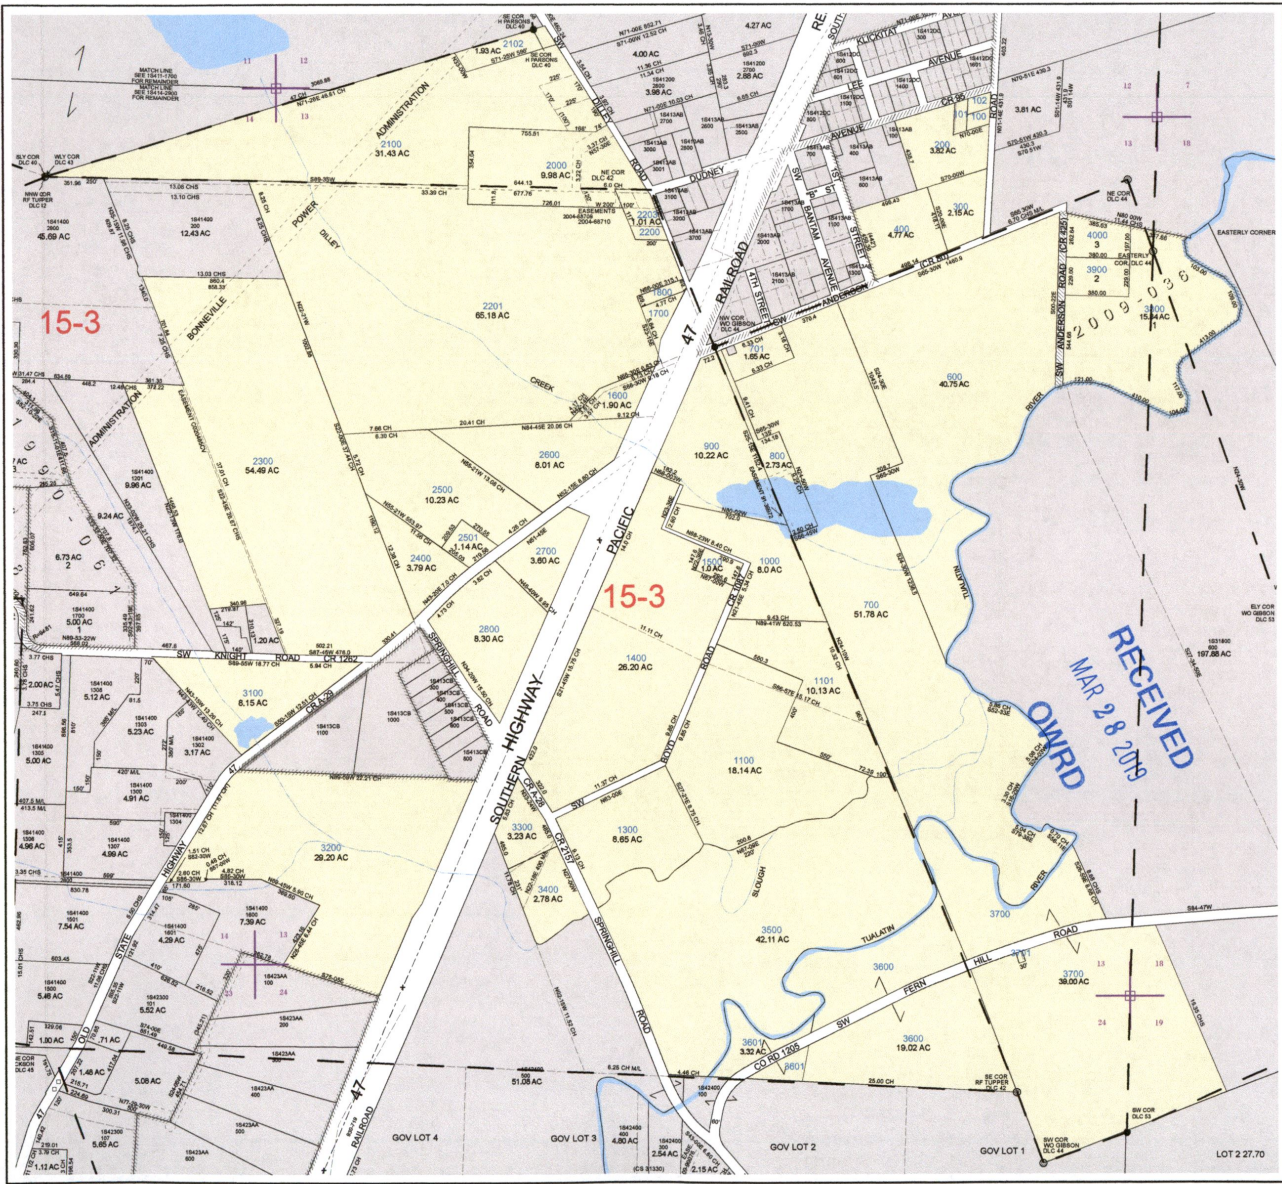

1S413

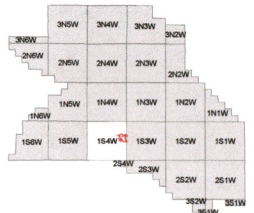


WASHINGTON COUNTY OREGON
SECTION 13 T1S 14W W.M.
SCALE 1"= 400'

30	31	32	33	34	35	36	37
1	6	5	4	3	2	1	6
12	7	6	9	10	11	12	7
13	18	17	16	15	14	13	18
24	19	20	21	22	23	24	19
25	30	29	28	27	26	25	30
30	31	32	33	34	35	36	37
6	5	4	3	2	1	6	

FOR ADDITIONAL MAPS VISIT OUR WEBSITE AT
www.co.washington.or.us


BB	BA	AB	AA
B		A	
BC	BO	AC	AD
CB	CA	DB	DA
C		D	
CC	CD	DC	DD

Cancelled Taxlots For: 1S413
2101,2103-1, 1901,2300,2900,3000,3001,1200,2103,2104,2202,
2105,2106,2107,1900,3401,500,1100.

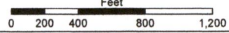


PLAT DATE: 3/13/2019
Revision: 2
**FOR ASSESSMENT PURPOSES
ONLY - DO NOT RELY ON
FOR OTHER USE**
Map areas delineated by either gray shading or a cross-hatched pattern
are for reference only and may not include the most current property boundaries.
Please consult the appropriate map for the most current information.

1S413

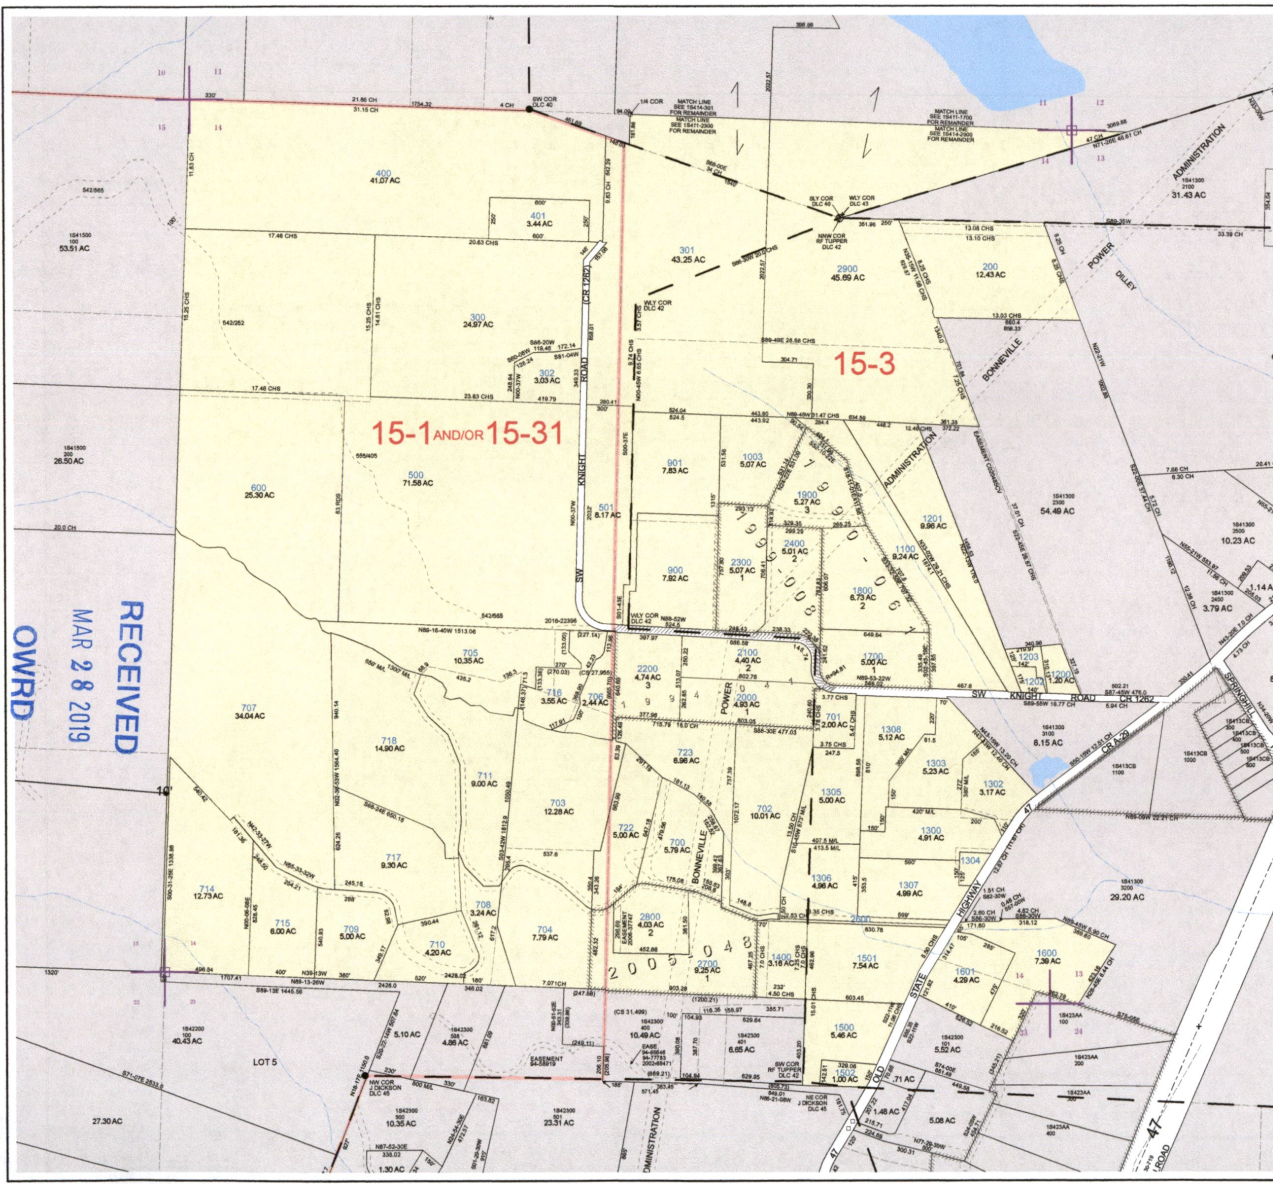

1S414

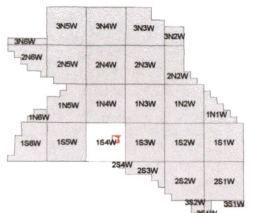


WASHINGTON COUNTY OREGON
SECTION 14 T1S R4W W.M.
SCALE 1" = 400'

30	31	32	33	34	35	36	37
6	5	4	3	2	1	6	
12	7	8	9	10	11	12	7
13	18	17	16	15	14	13	16
24	19	20	21	22	23	24	19
25	30	29	28	27	26	25	30
30	31	32	33	34	35	36	37
6	5	4	3	2	1	6	

FOR ADDITIONAL MAPS VISIT OUR WEBSITE AT
www.co.washington.or.us

BB	BA	AB	AA
B		A	
BC	BD	AC	AD
CB	CA	DB	DA
C		D	
CC	CD	DC	DD

Cancelled Taxlots For: 1S414
100,500-A, 1,301, 713, 721, 1002, 100,600, 1001, 2500, 712, 1204.

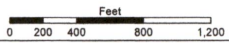


PLOT DATE: 3/13/2019
Revision: 0
FOR ASSESSMENT PURPOSES
ONLY - DO NOT RELY ON
FOR OTHER USE
Map areas delineated by either gray shading or a cross-hatched pattern are for reference only and may not include the most current property boundaries. Please consult the appropriate map for the most current information.

1S414

60714

T1S, R4W, WM


WASHINGTON COUNTY

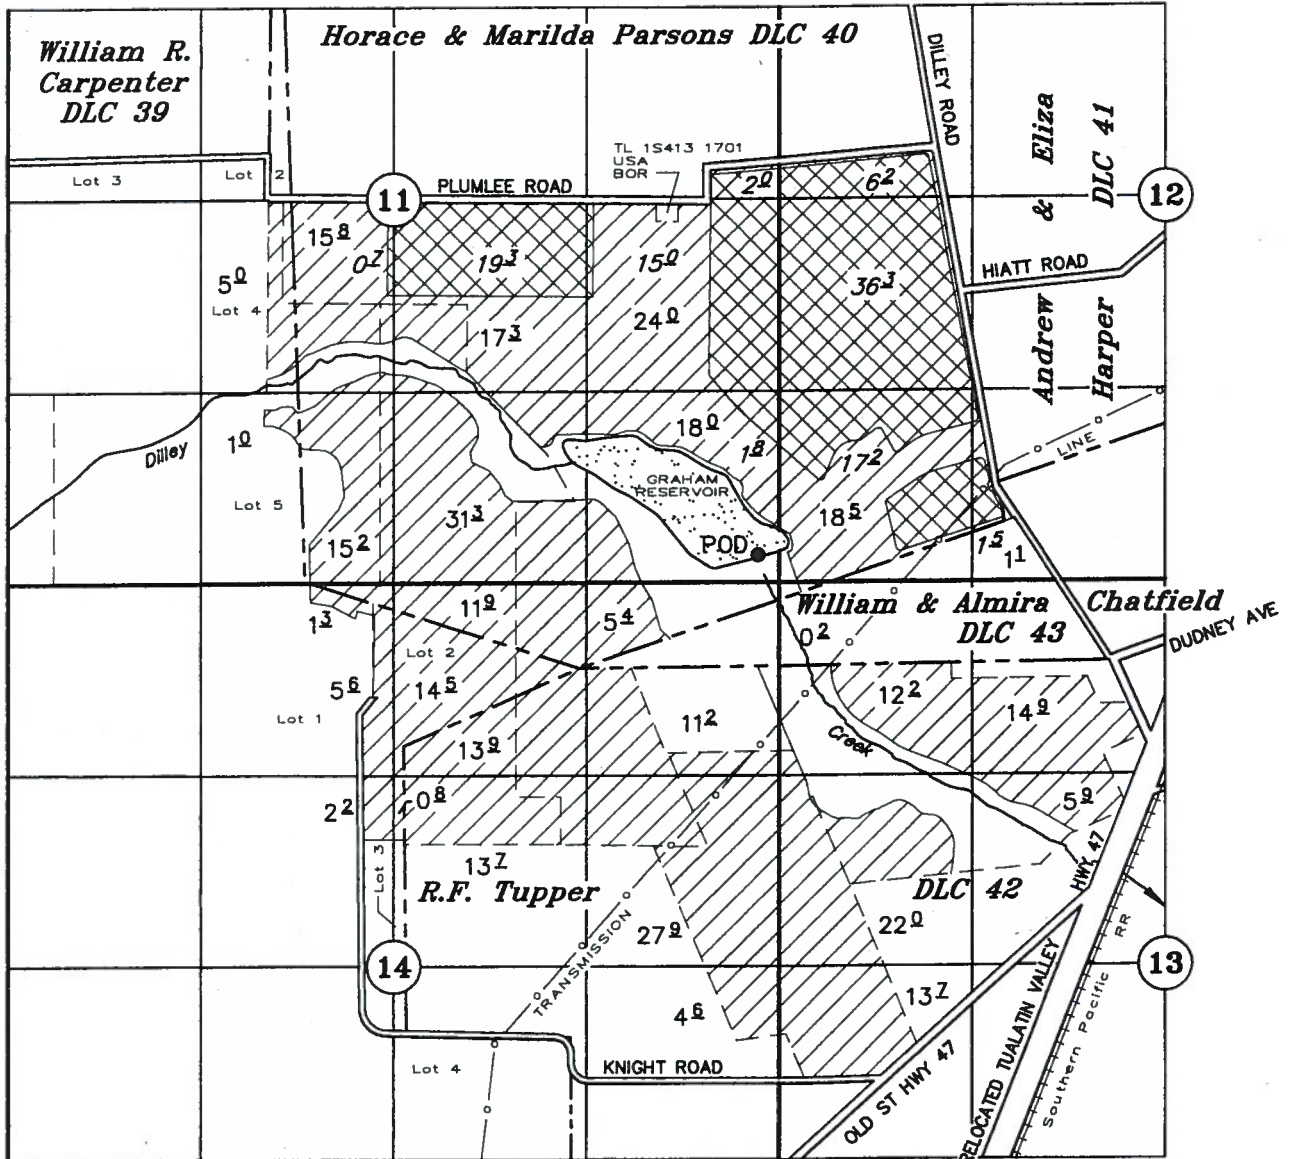

POD: 486' S & 1638' W OF SW COR HARPER DLC 41

TAX LOTS:

1S4W	11	1700
		2200
		2300
1S4W	13	2201
		2300
1S4W	14	301
		2900

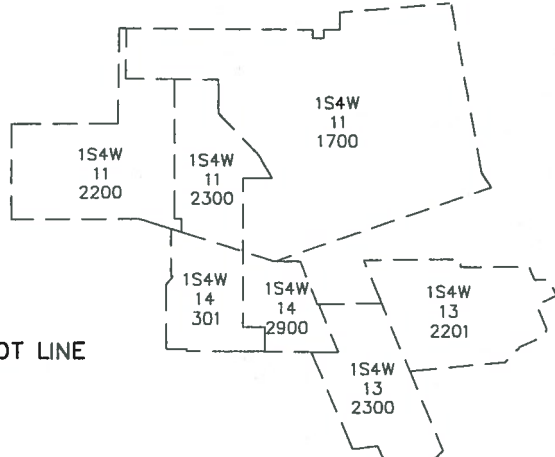

- XX^a PRIMARY IRRIGATION
- XX^a SUPPLEMENTAL IRRIGATION (TVD PERMIT 35792)

RECEIVED
MAR 28 2019
OWRD

APPLICATION FOR A PERMIT TO USE SURFACE WATER

STORED WATER ONLY

Application No. _____ Permit No. _____

IN THE NAME OF

Montinore Ranch, LLC

March 25, 2019

SCALE: 1" = 1320'



NOTE: This map is not intended to provide legal dimensions or locations of property ownership lines.

EXPIRES 12-31-19

5-88764