


200 400
E IN FEET

SEE MAP 8 35 10
Doug & Carolyn Crawford Family Trust

SCHOOLHOUSE

(POLE LINE)

N89°58'40"E 2637.11'

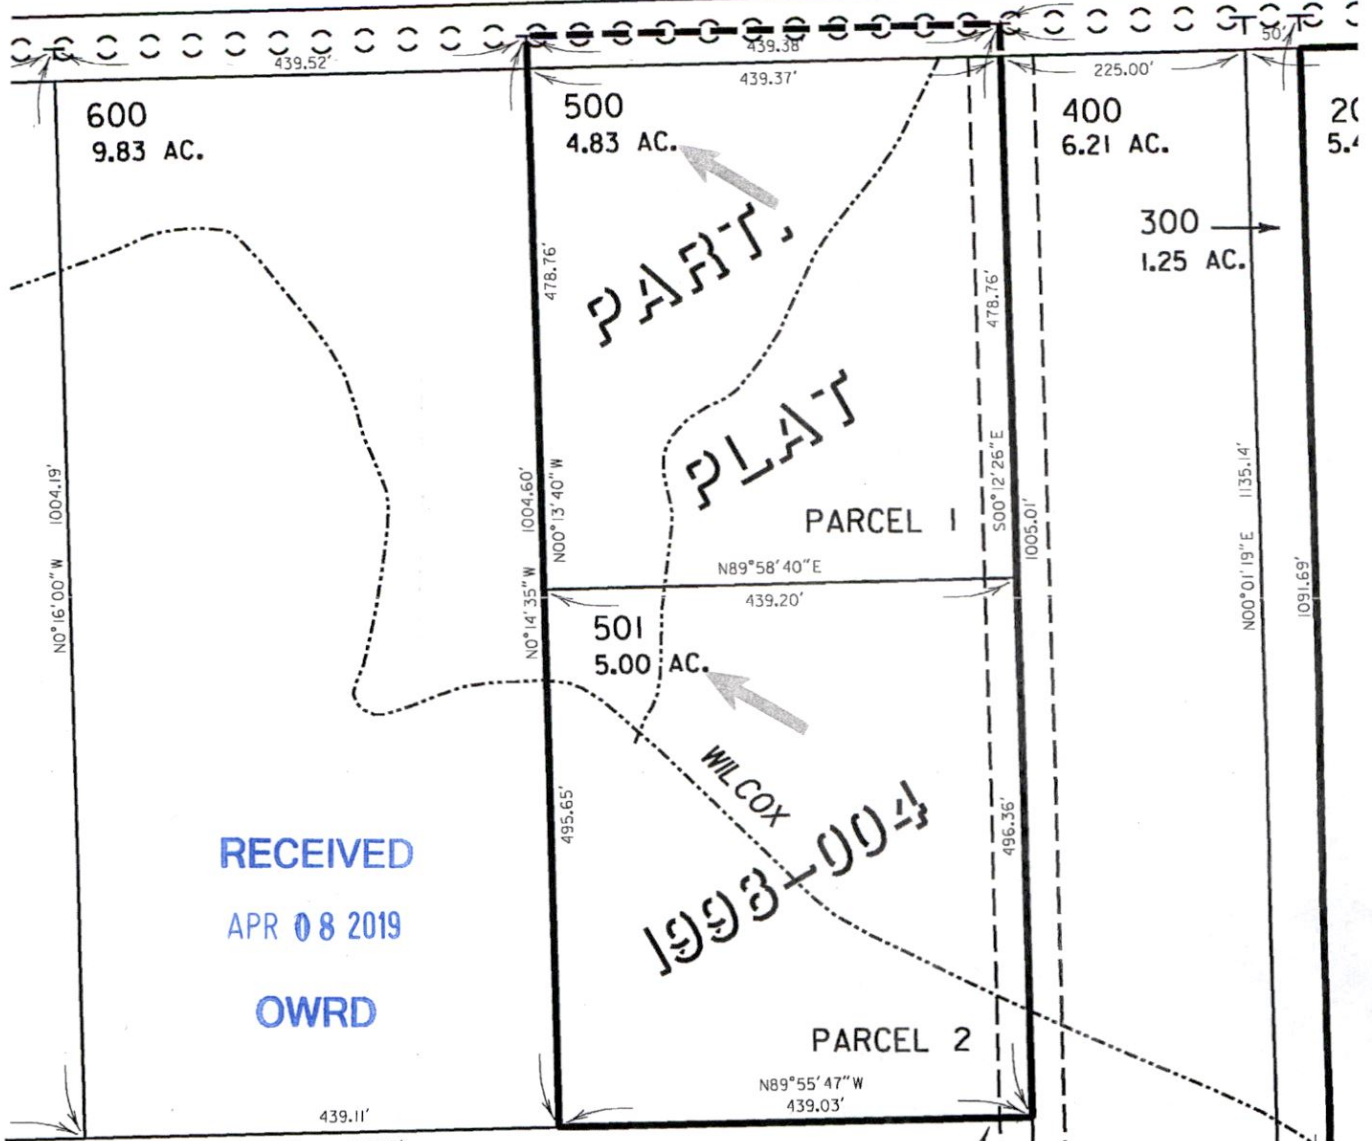

RECEIVED
APR 08 2019
OWRD

SEE CS 8-39-24

Ameri Title

THIS SKETCH IS MADE SOLELY FOR THE PURPOSE OF ASSISTING IN LOCATING CERTAIN PREMISES AND NO LIABILITY IS ASSUMED FOR VARIATIONS IF ANY, IN DIMENSIONS AND LOCATIONS ASCERTAINED BY ACTUAL SURVEY



EASEMENT 325.66'

(298.09')
297.90'
334.20'

1100
5.86

1200
9.77 AC.

991'
ROAD
332.67'
665.34'

5-19

A-18817

WATER RIGHTS APPLICATION MAP

Applicant: *Doug & Carolyn Crawford Family Trust*
45004 Schoolhouse Rd.
Haines, OR 97833

Scale 1"=400'


Tax Lots 8 39 18D 500 & 501

T8S R39E

Schoolhouse County Road No. 635

C1/4

1/4

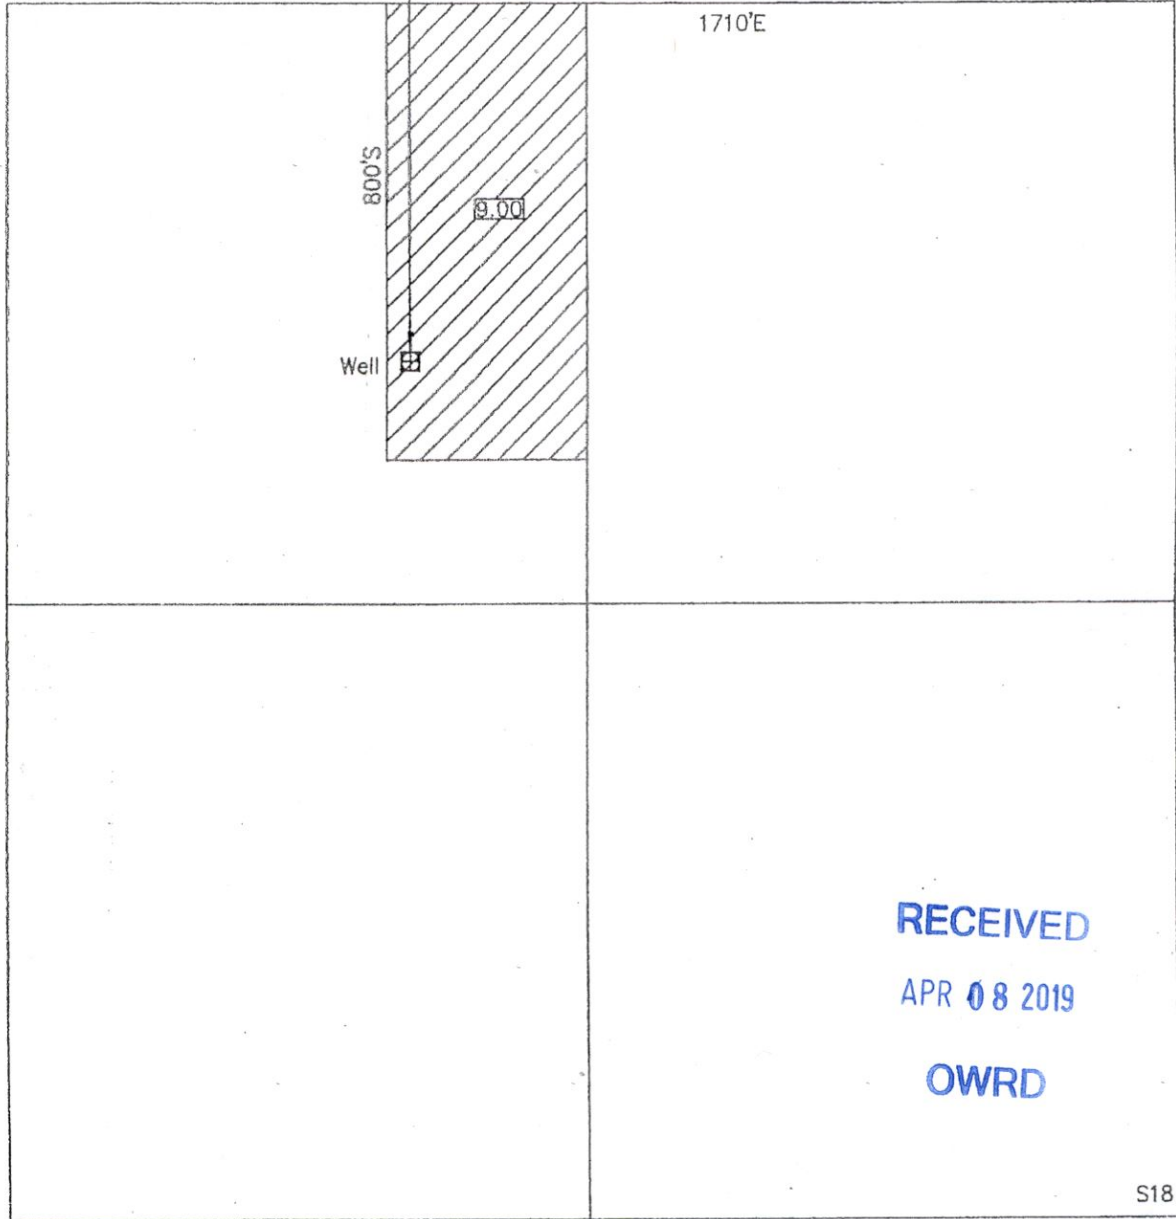

RECEIVED

APR 08 2019

OWRD

Lone Pine County Road No. 697

Pocahontas County Road No. 1124

1/4

S18

S17

S19

S20