


LAND SERVED BY THE
 HUDSON BAY DISTRICT IMPROVEMENT CO.
 HB 3111 PETITION MAP 2 OF 2

APRIL 2003

TOWNSHIP 5 & 6 NORTH RANGE 35 E.W.M.

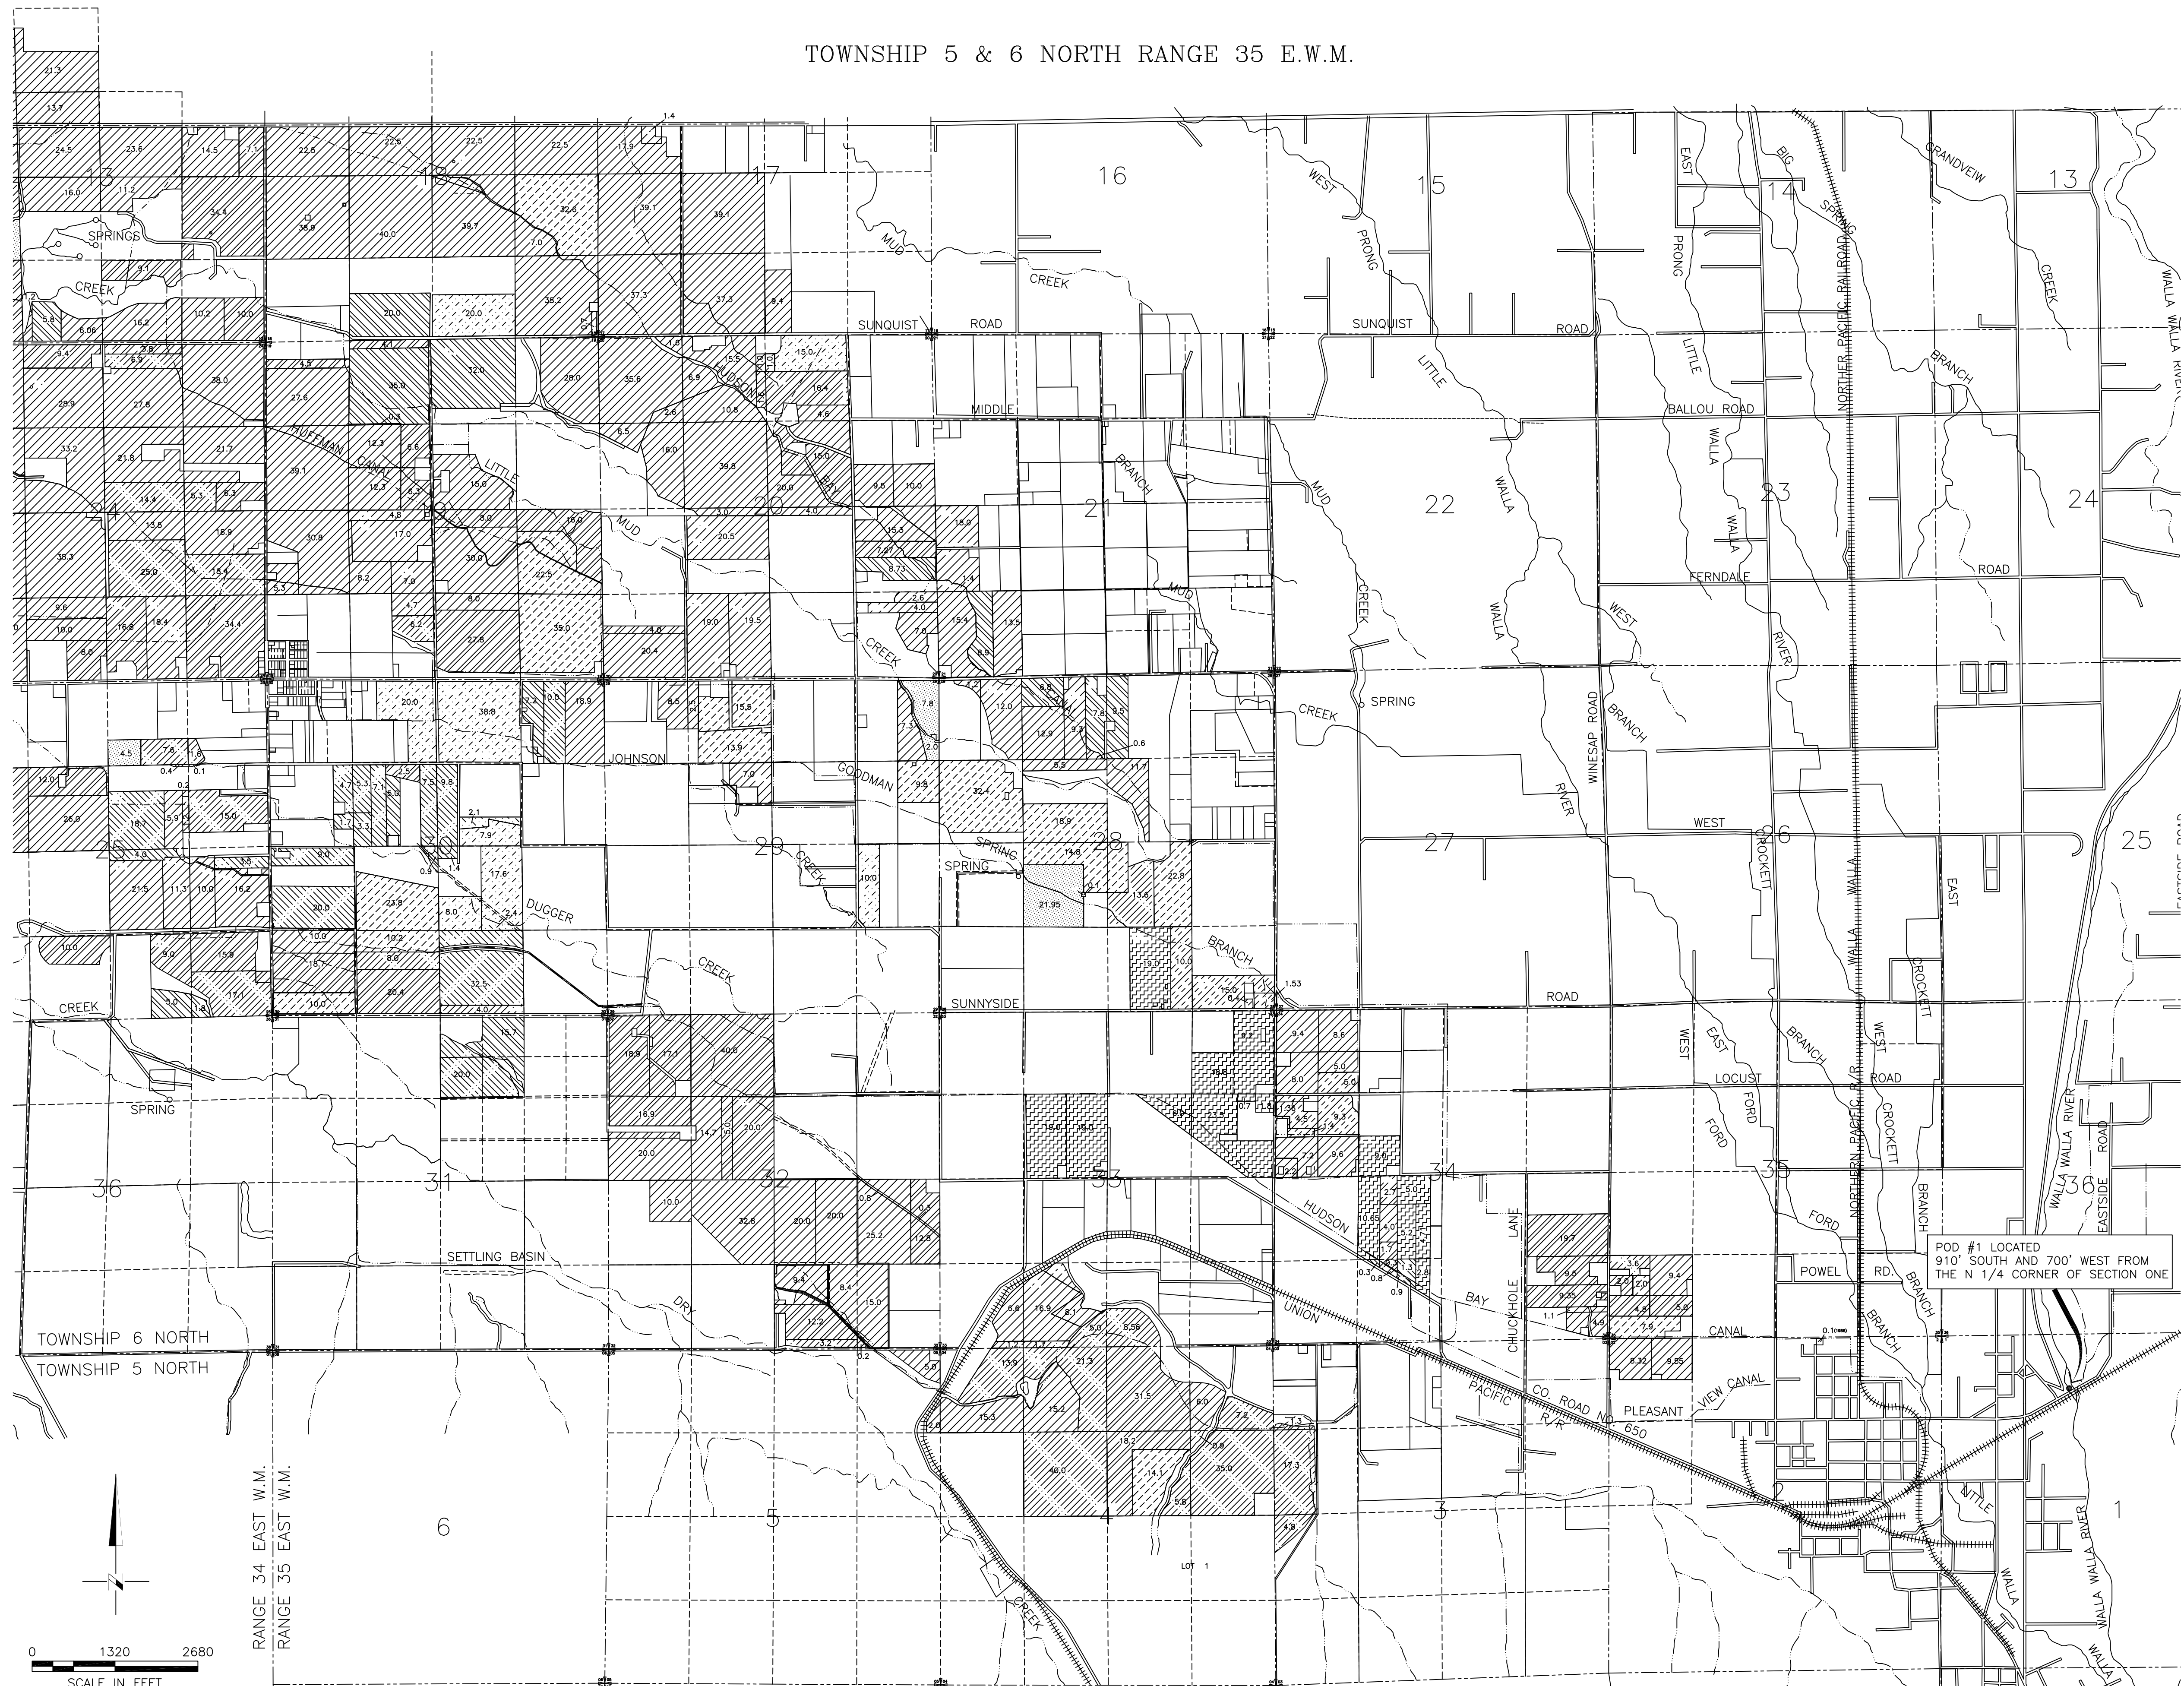

WATER RIGHTS LEGEND
 HBDIC = HUDSON BAY DISTRICT IMPROVEMENT COMPANY

1903 CERT 67205 ISSUED TO HUDSON BAY IRRIGATION CO	1945 CERT 27021 HBDIC	1967 CERT 60604 HBDIC	1988 PERMIT 53662 HBDIC
1912 PLEASANT VIEW IRRIGATION CO WITH POD TRANSFERRED TO HBDIC (TRANSFER #S T 4297 & T 3887)	1945 CERT 27021 HBDIC SUPPLEMENTAL	1967 CERT 60604 HBDIC SUPPLEMENTAL	1988 PERMIT 53662 HBDIC SUPPLEMENTAL
1913 PLEASANT VIEW IRRIGATION CO WITH POD TRANSFERRED TO HBDIC (TRANSFER # T 5325)	1959 CERT 50402 HBDIC	1978 PERMIT 43973 HBDIC	OTHER WATER RIGHTS INCLUDED IN PETITION THAT HAVE BEEN RECONFIGURED TO ALLOW WATER REGULATION
	1959 CERT 50402 HBDIC SUPPLEMENTAL	1978 PERMIT 43973 HBDIC SUPPLEMENTAL	

POD #1 LOCATED 910' SOUTH AND 700' WEST FROM THE N 1/4 CORNER OF SECTION ONE

POD #2 LOCATED 1030' NORTH AND 900' EAST FROM THE CENTER OF SECTION 12

29.5 INDICATES IRRIGATED ACREAGE IN PARCEL OR 40 ACRE TRACT