


04-3W-25

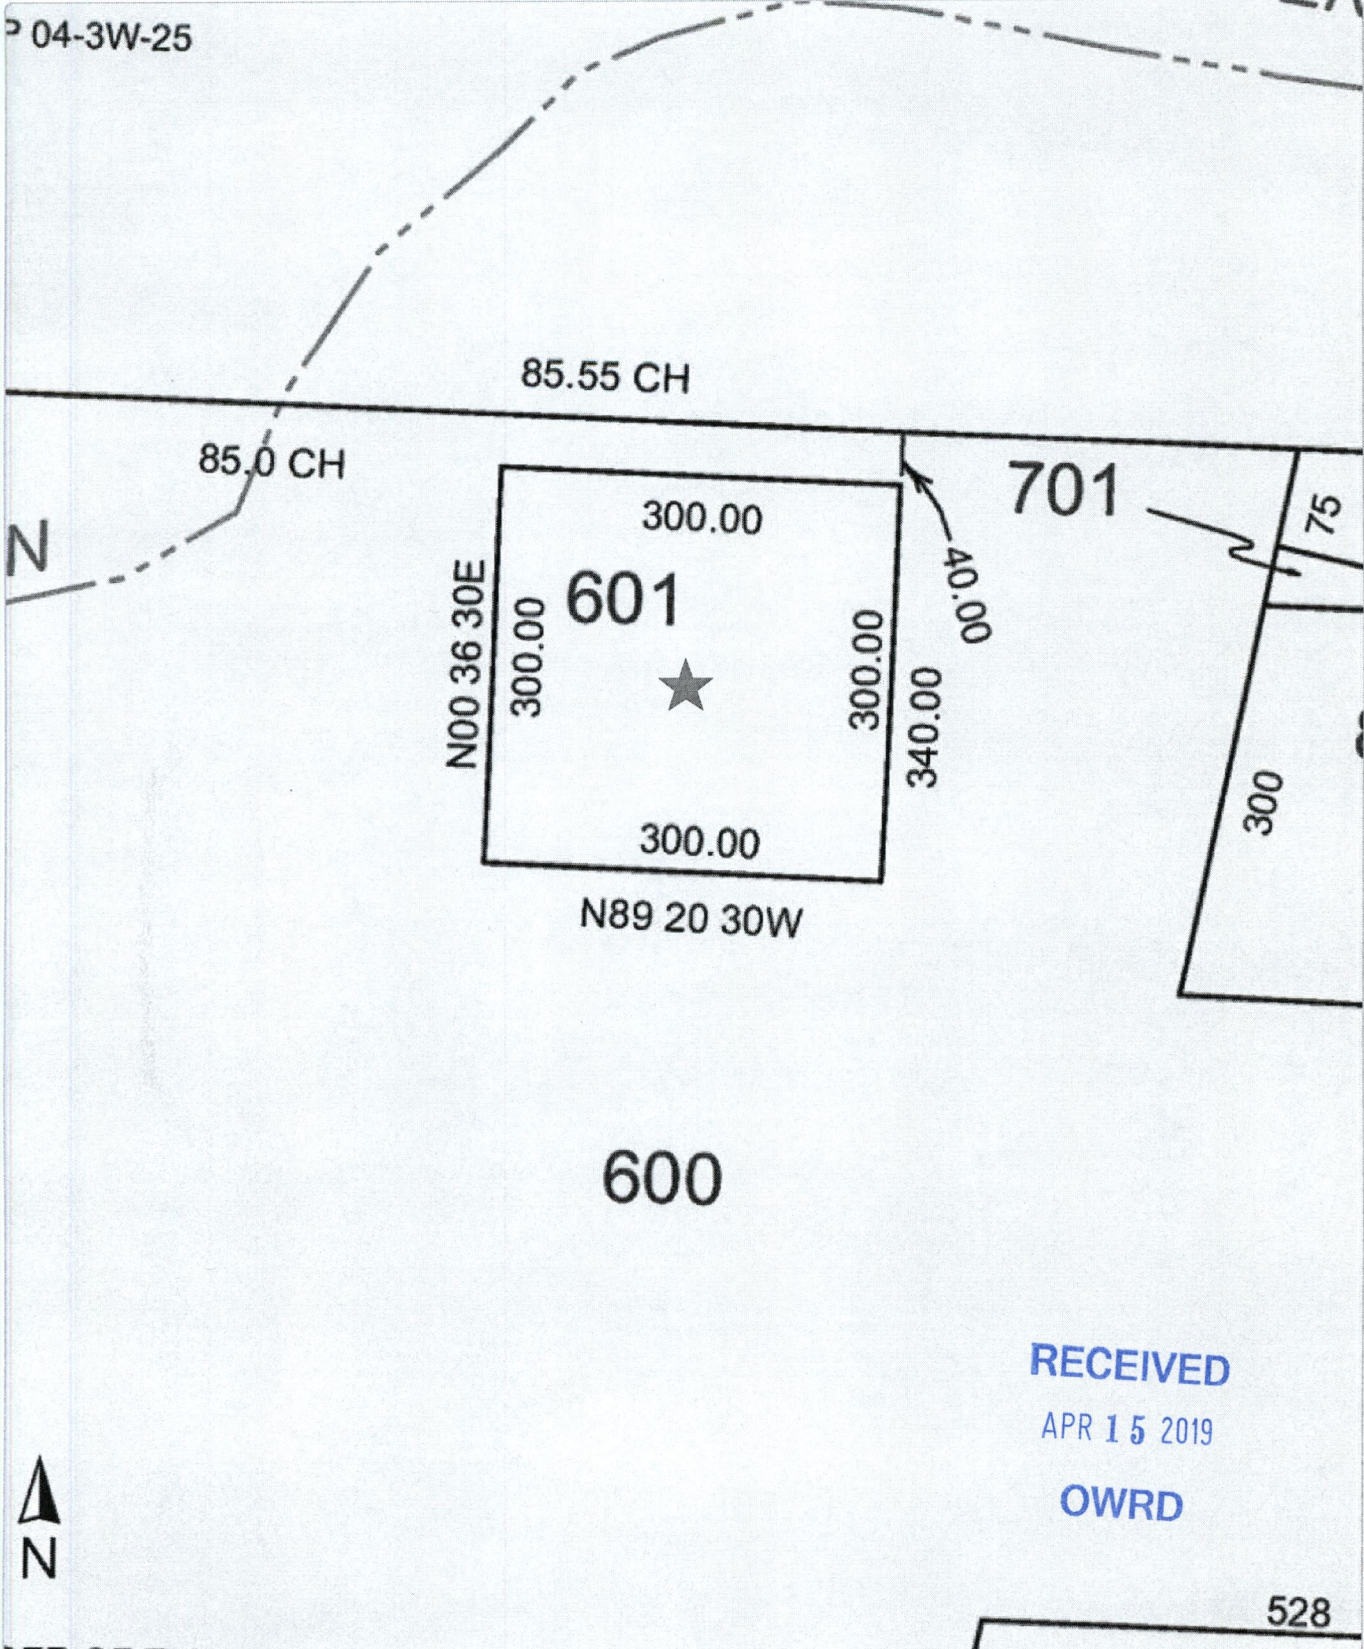

RECEIVED

APR 15 2019

OWRD



First American Title


This map/plat is being furnished as an aid in locating the herein described land in relation to adjoining streets, natural boundaries and other land, and is not a survey of the land depicted. Except to the extent a policy of title insurance is expressly modified by endorsement, if any, the company does not insure dimensions, distances, location of easements, acreage or other matters shown thereon.

5-88768

RECEIVED
 RECEIVED
 APR 23 2019
 APR 23 2019


OWRD
 OWRD

T.4S. R.2W. Section 30, and T.4S. R.3W. Section 25 W.M.

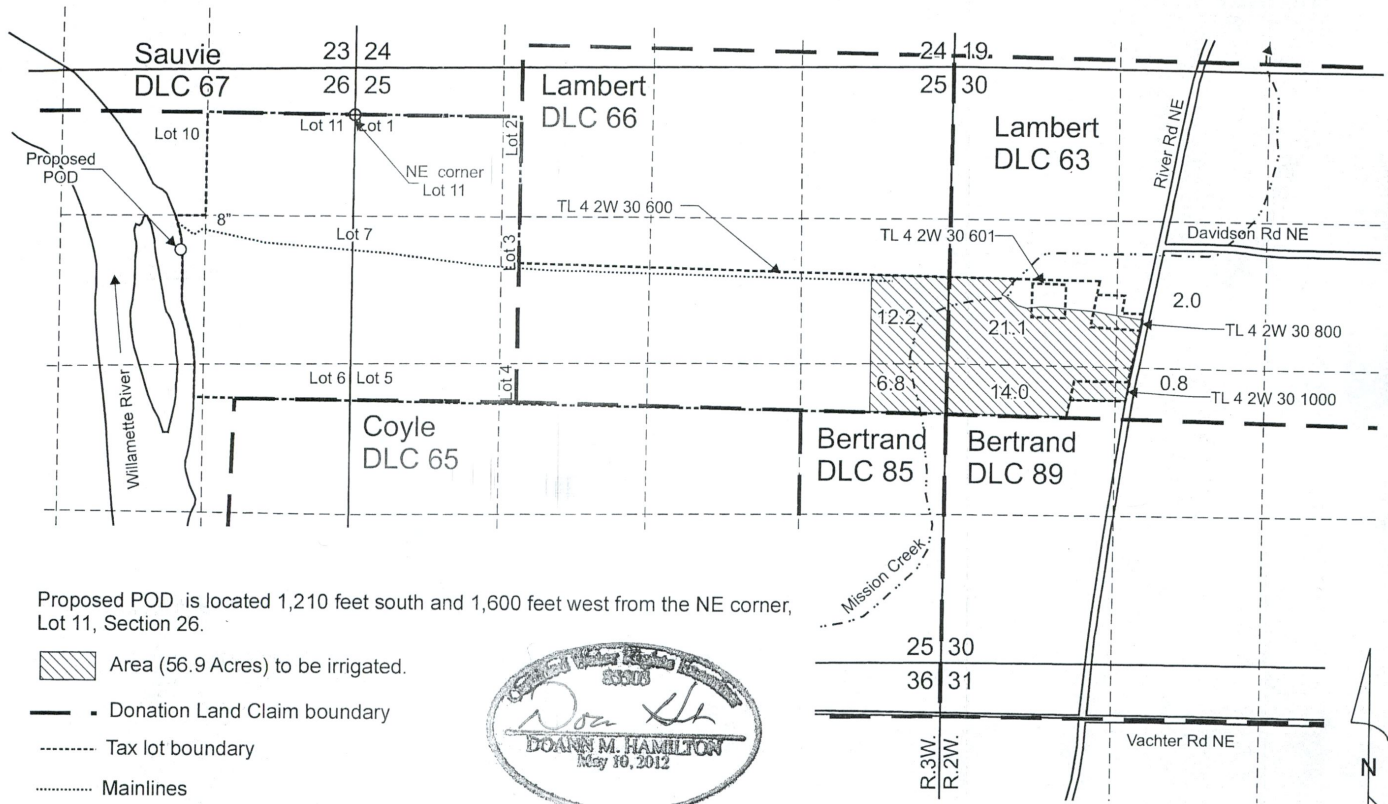

Proposed POD is located 1,210 feet south and 1,600 feet west from the NE corner, Lot 11, Section 26.

- Area (56.9 Acres) to be irrigated.
- Donation Land Claim boundary
- Tax lot boundary
- Mainlines

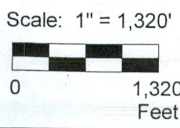

This map was prepared for the purpose of identifying the location of a water right only and is not intended to provide legal dimensions or location of property ownership lines.

Pacific Hydro-Geology Inc.

03/2019
 Rev 04/2019

Surface Water Application Map

Jer-Ann LLC, c/o Tony Smith
 T.4S. R.2W. Section 30 and
 T.4.S R.3W. Section 25, W.M.

SmithGWAppMap.cdr

5-88768