


Township 1, N., Range 43 EWM.

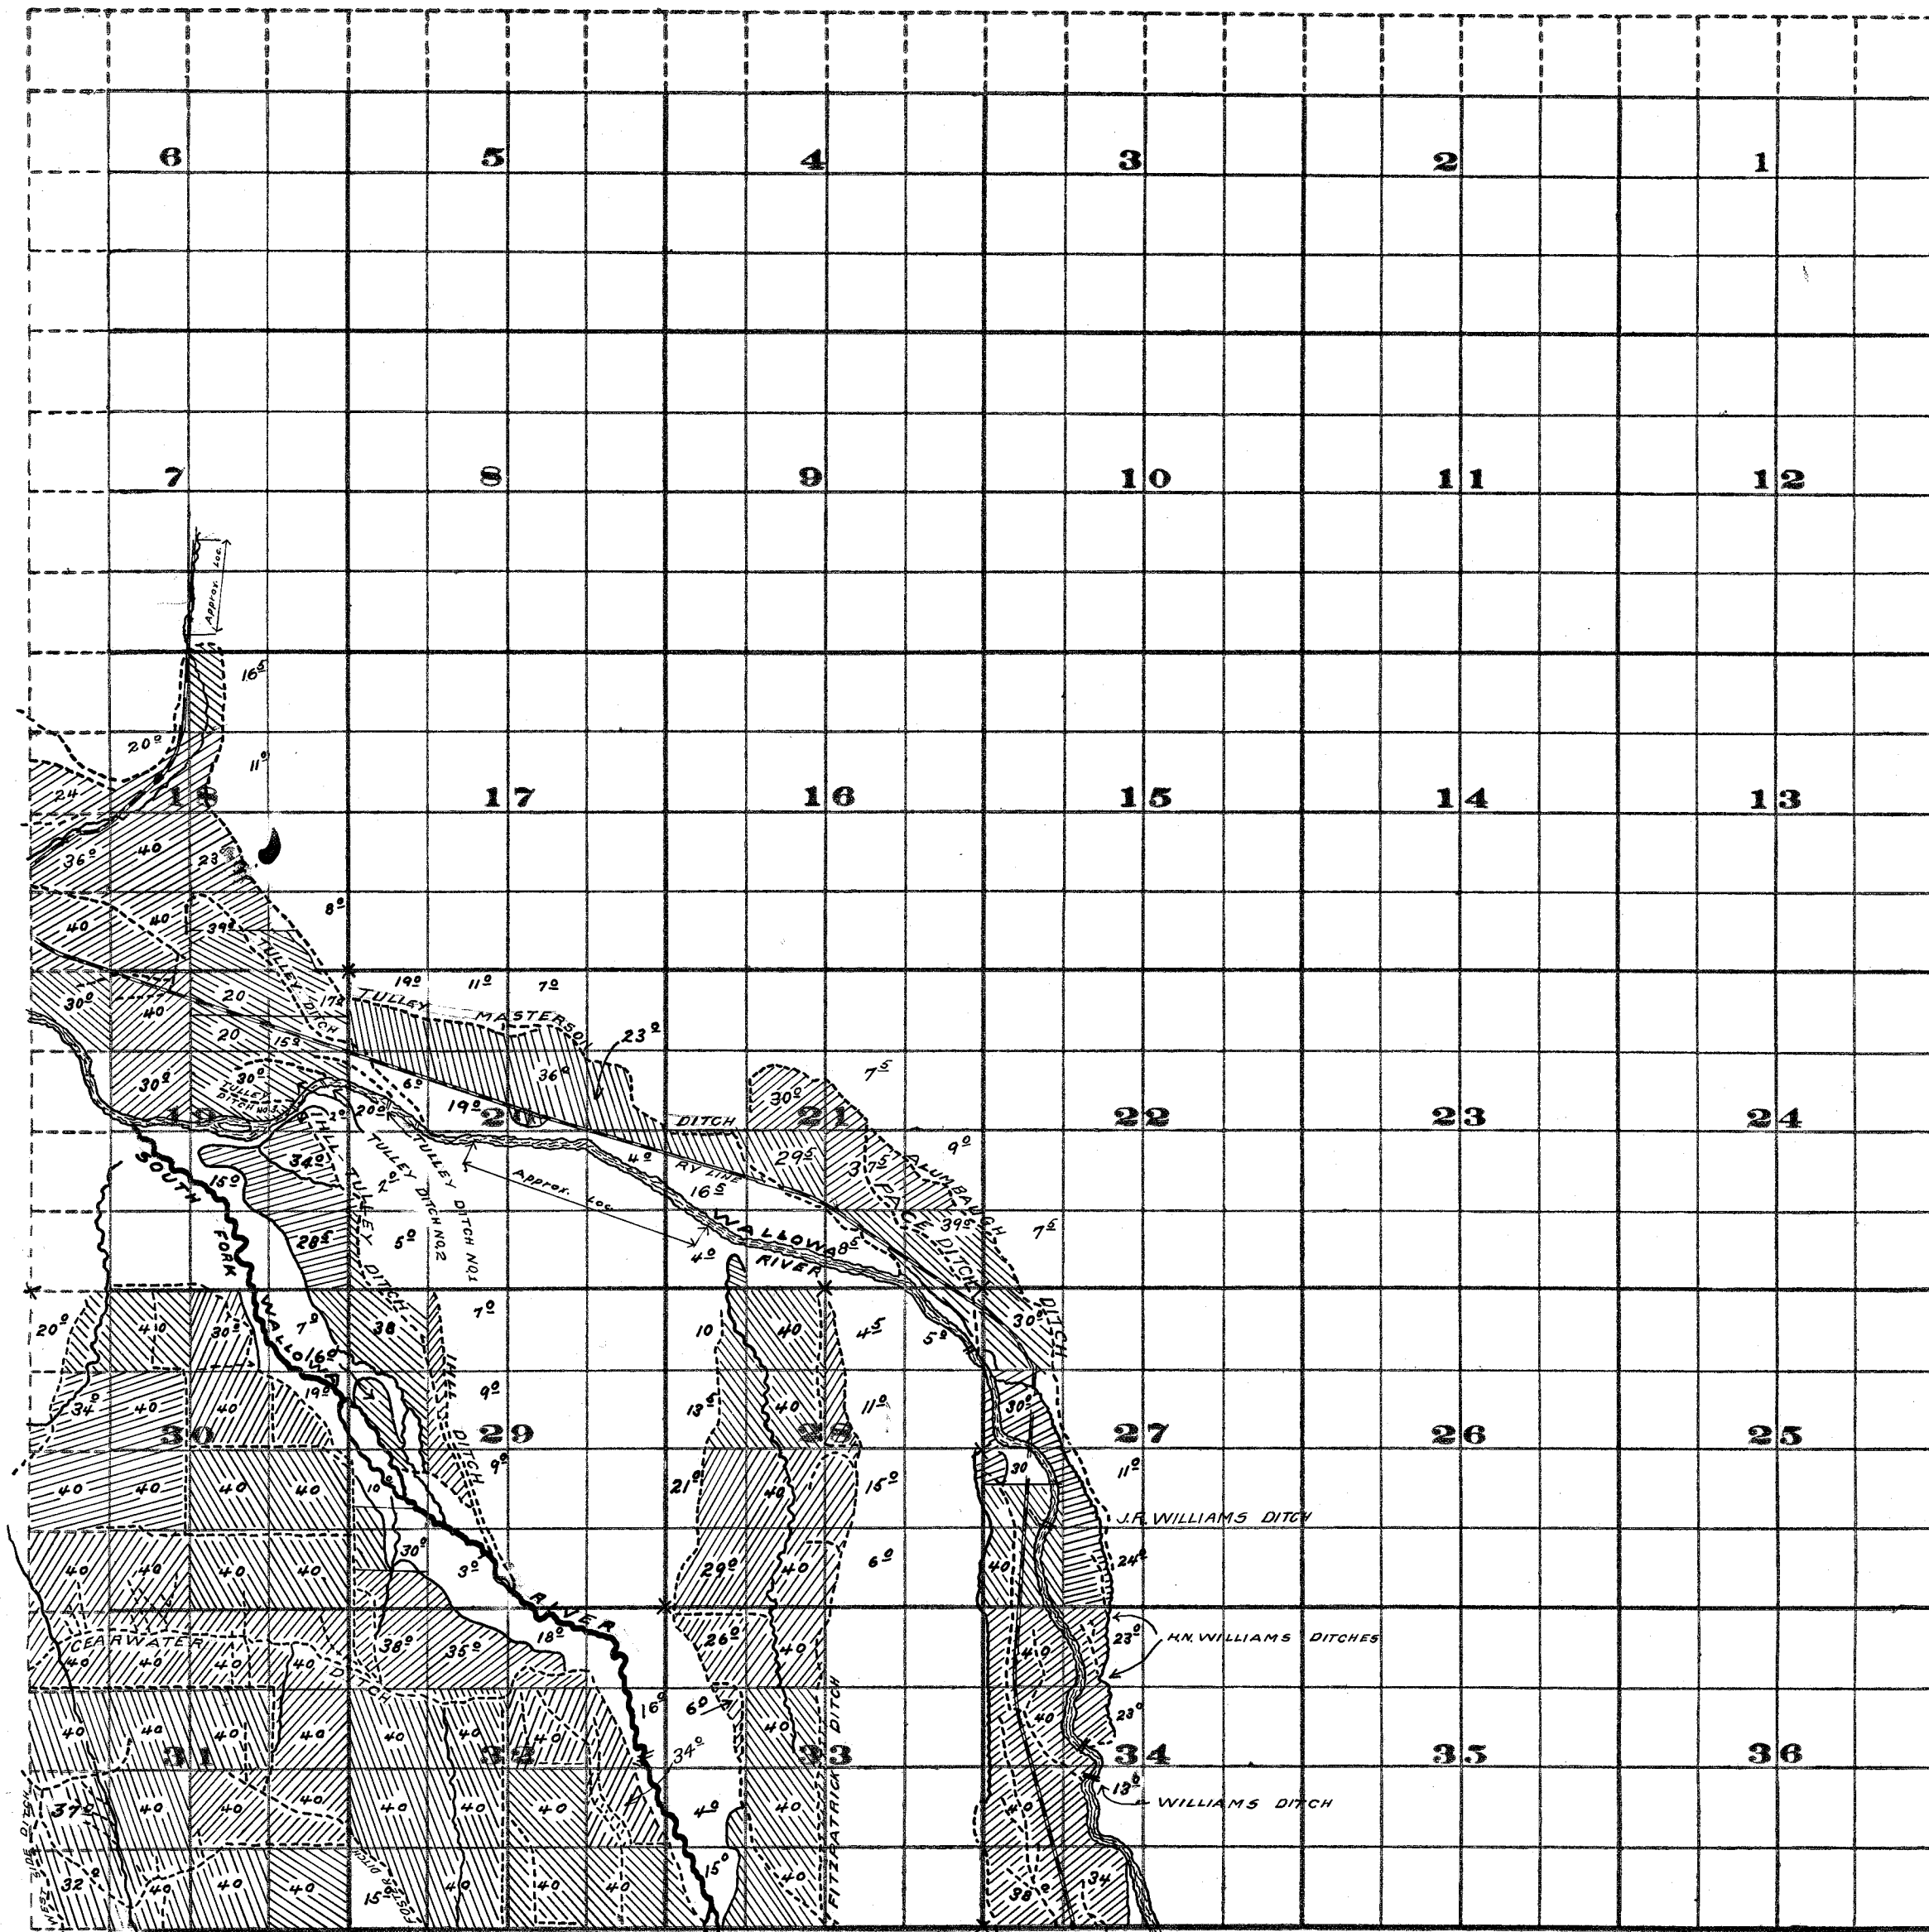

- LEGEND**
- Irrigated land with areas.
 - Ditches.
 - Streams.
 - Located corners.





Survey Oct, 1914.


FROM OFFICE OF THE STATE ENGINEER, SALEM, OREGON

Adjudication Survey
Wallowa River
and
Tributaries.

*See No
Map 20-5-8*

 Twp. 1,5- R 43, E.W. M.

-  Fence line
-  Ditches.
-  Streams.
-  Irrigated land with area
scale:- 1"= 1320'

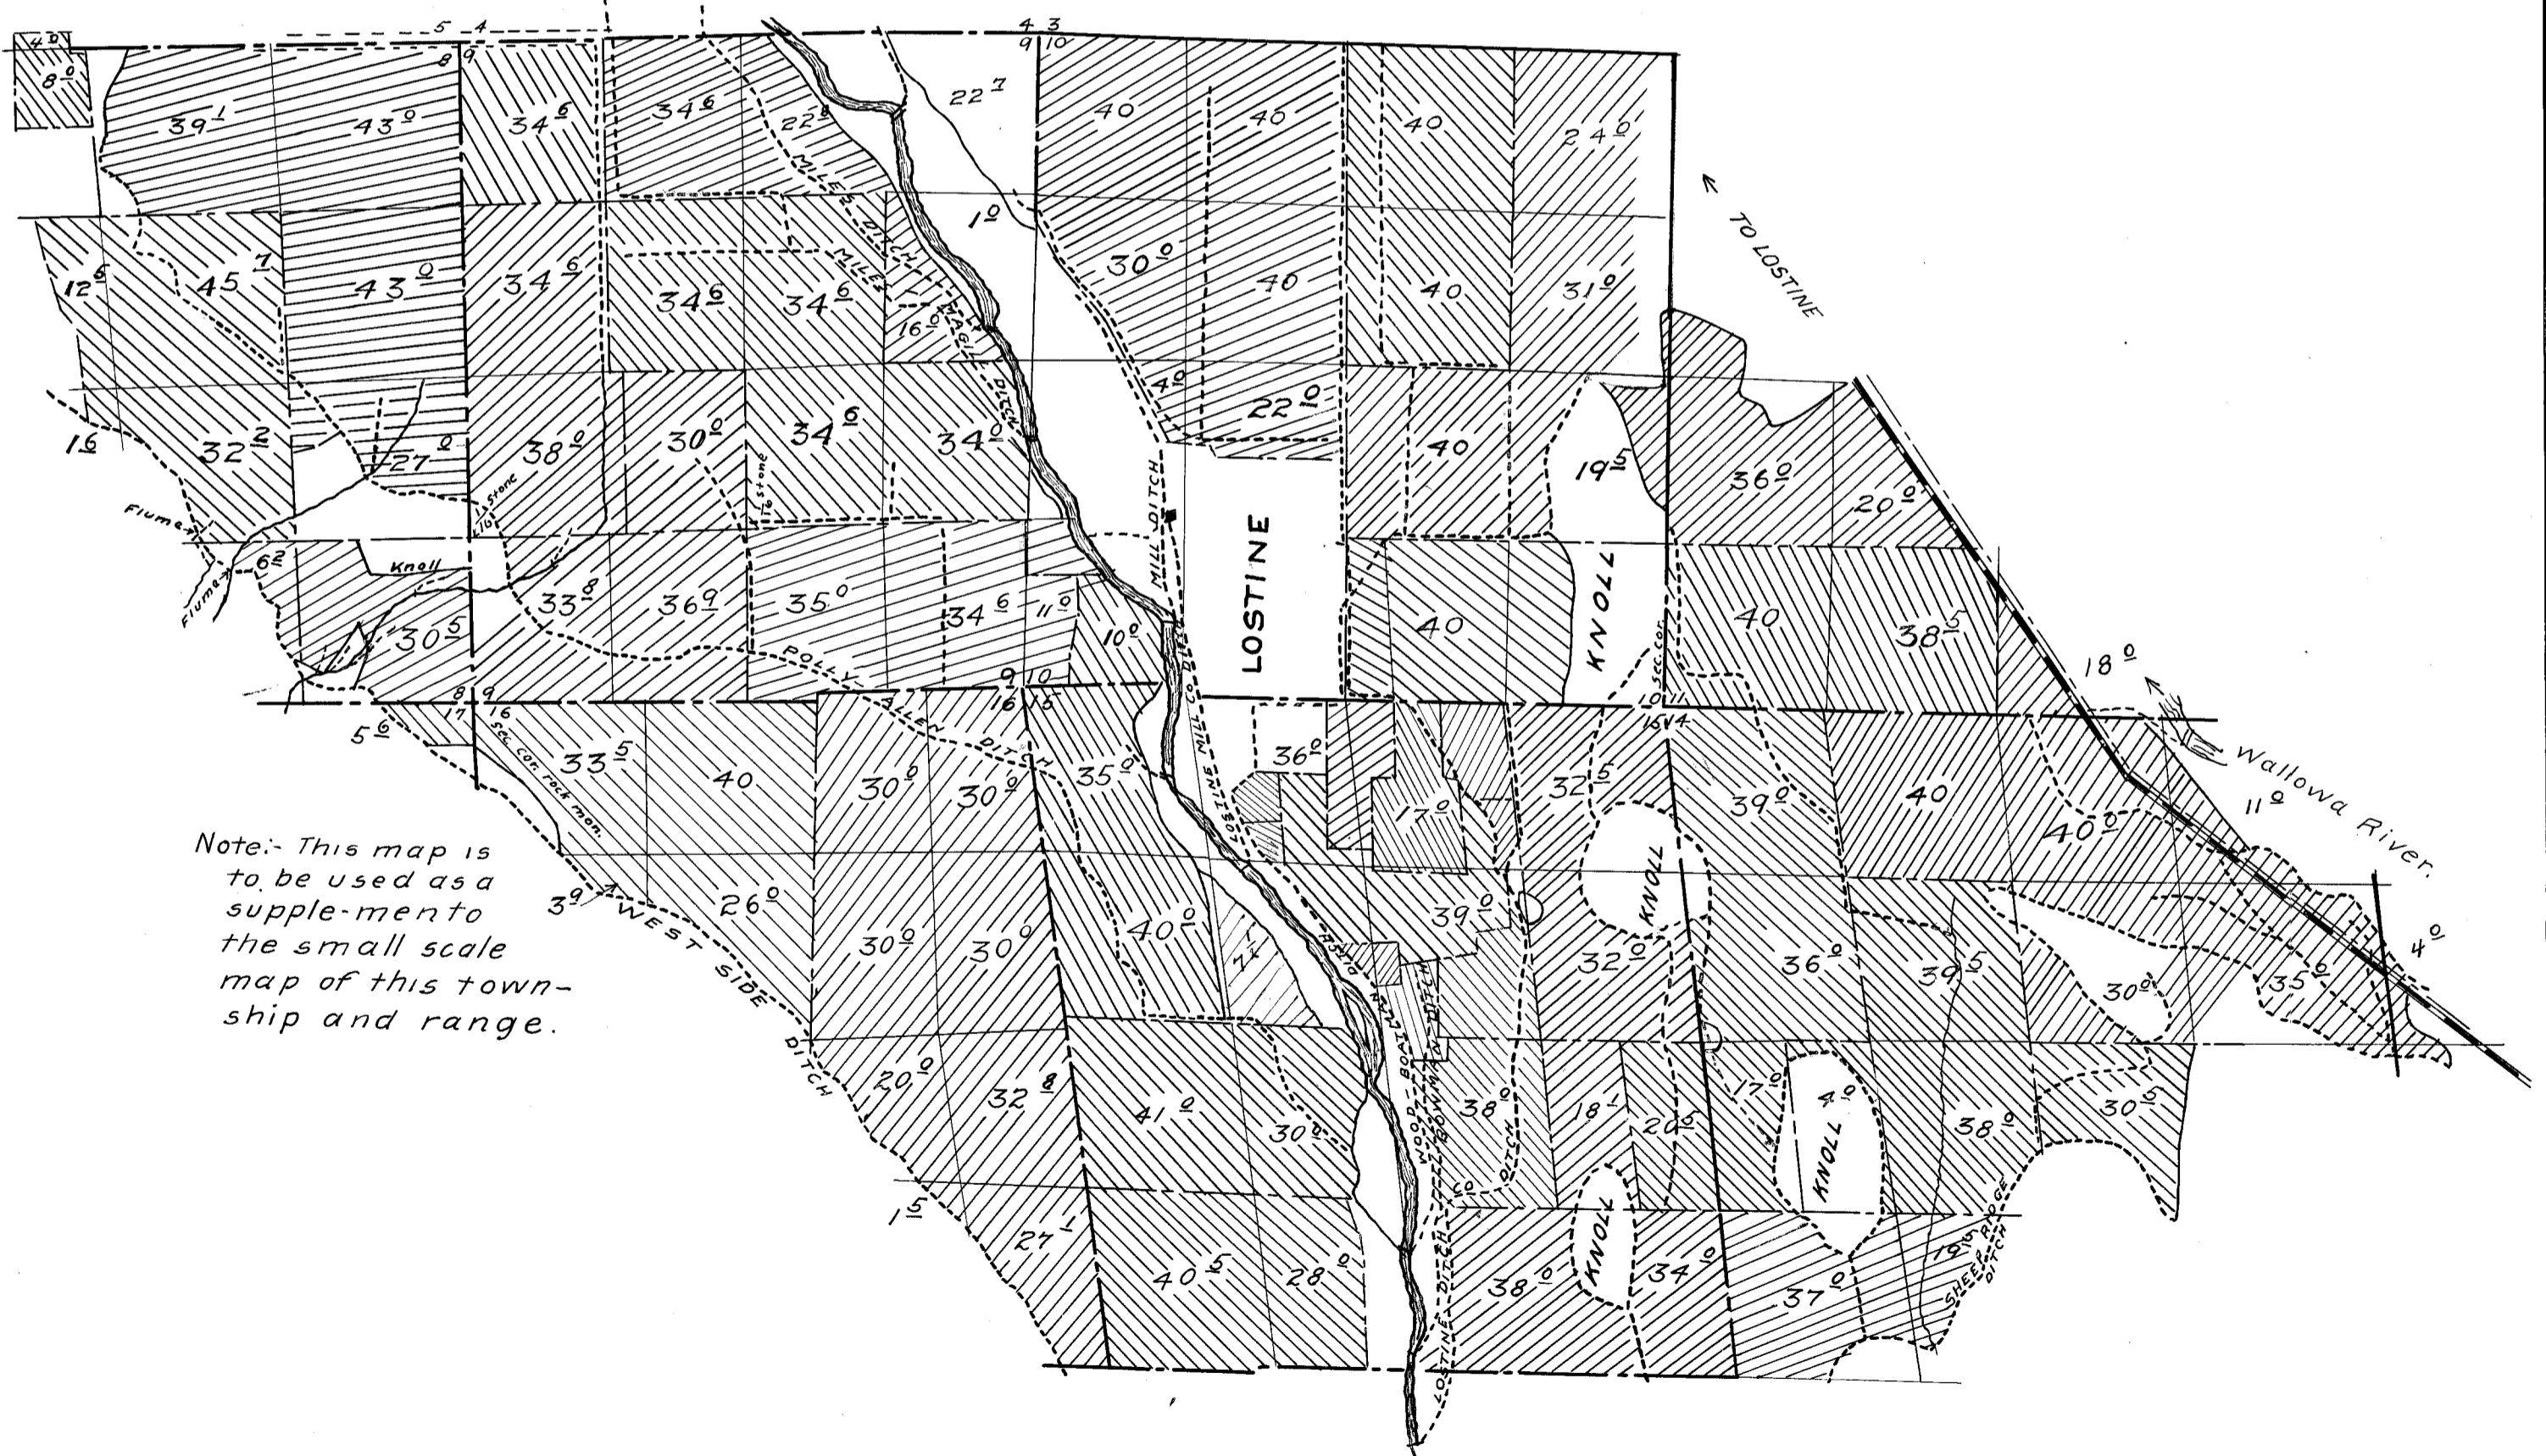

Note:- This map is to be used as a supplement to the small scale map of this township and range.