


Walla Walla River Irrigation District

3201 Water Rights Map

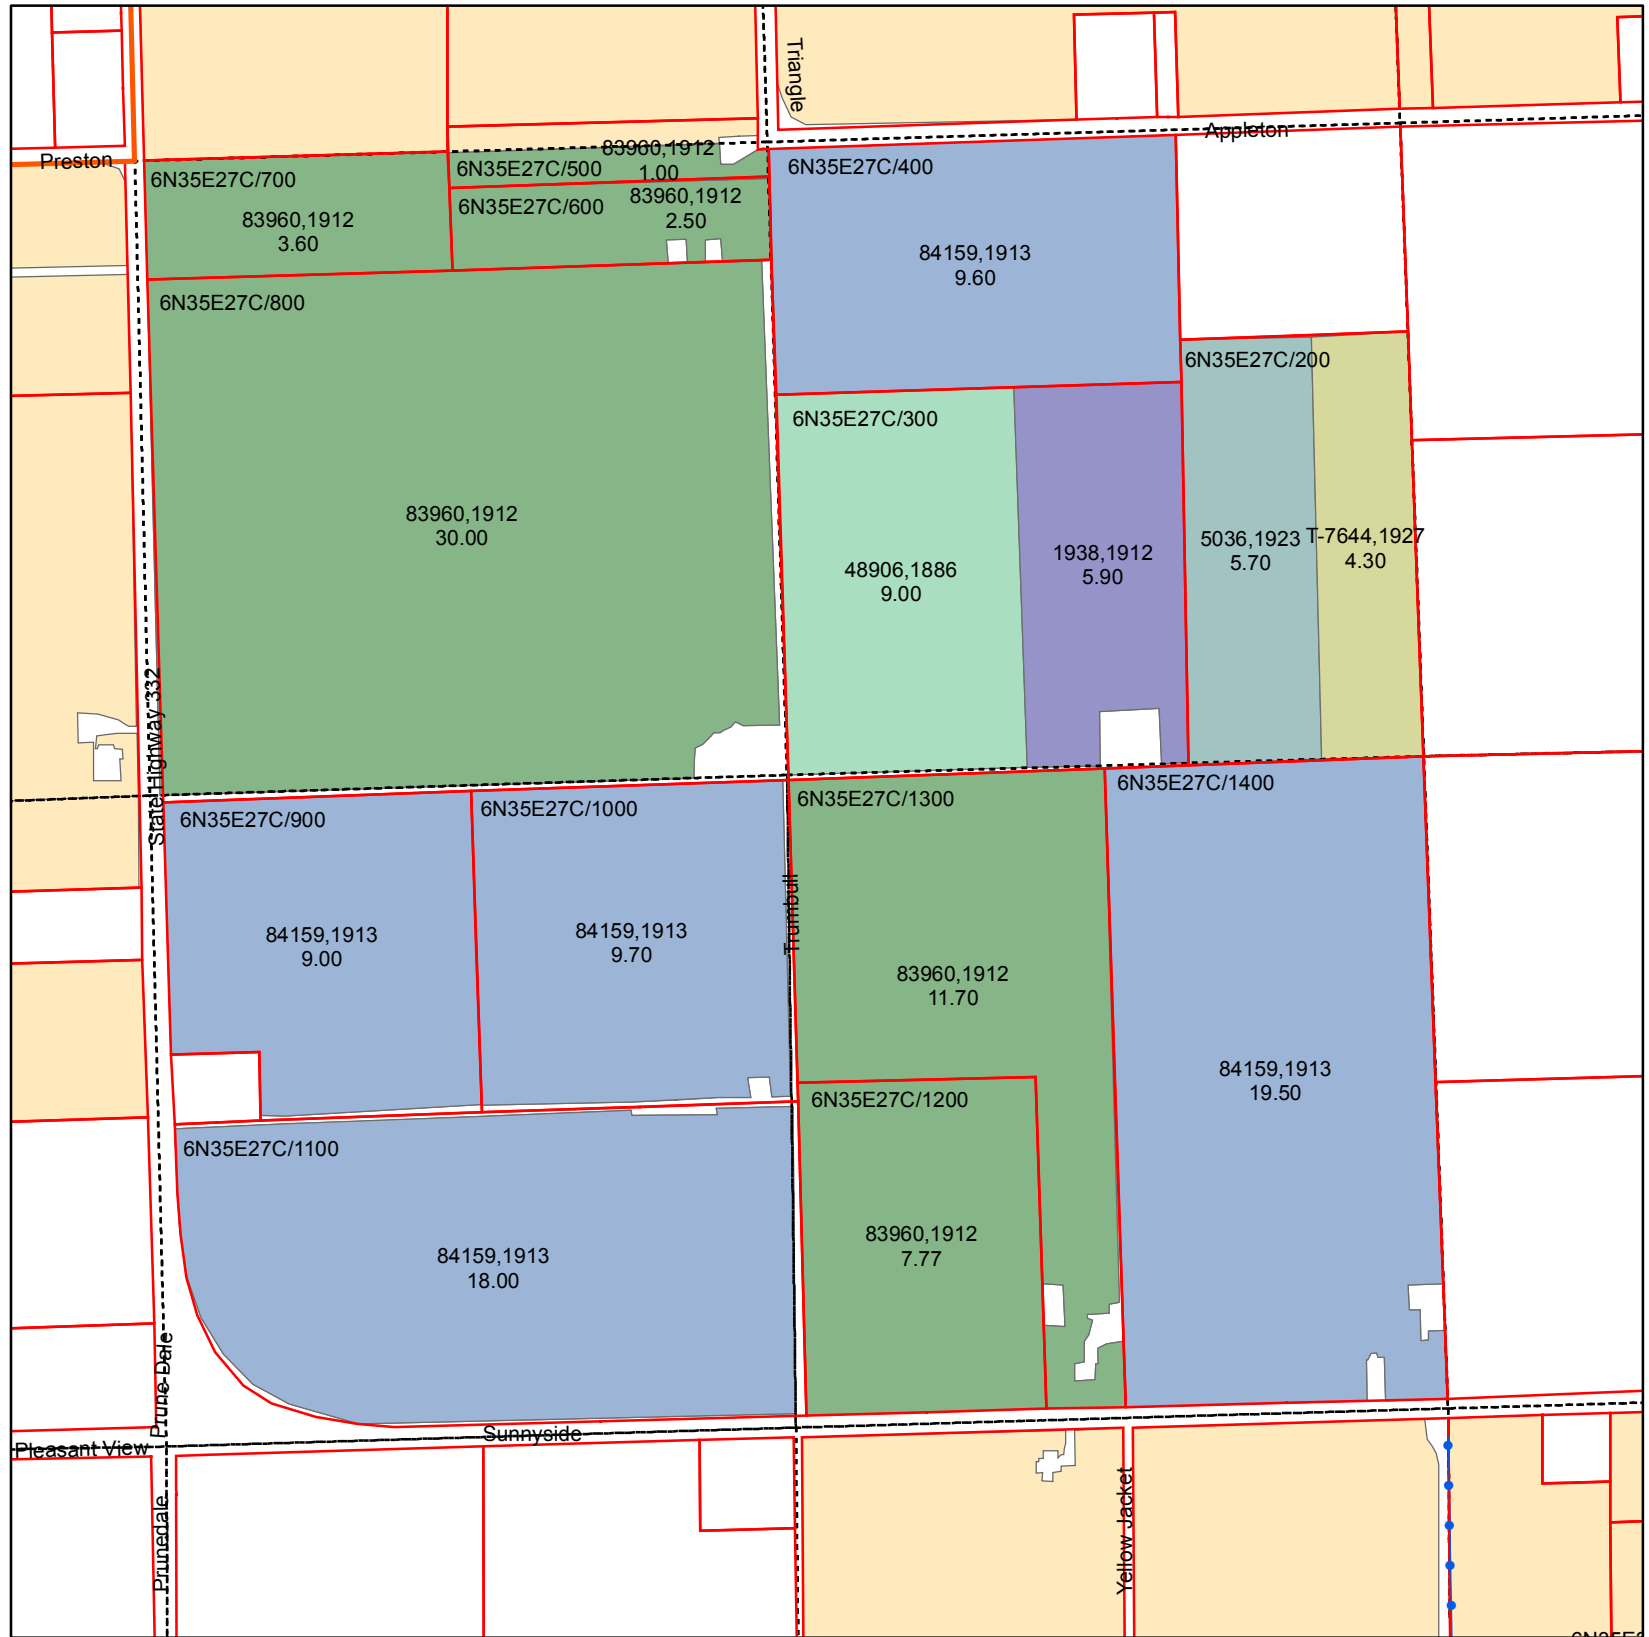

T6N R35E WM Section 27 SW Quarter



| ASSESSORMAP | CERTIFICATE | PRIORITY | QQ | WR ACRES |
|---------------|-------------|----------|------|----------|
| 6N35E27C/1000 | 84159 | 1913 | SWSW | 9.70 |
| 6N35E27C/1100 | 84159 | 1913 | SWSW | 18.00 |
| 6N35E27C/1200 | 83960 | 1912 | SESW | 7.77 |
| 6N35E27C/1300 | 83960 | 1912 | SESW | 11.70 |
| 6N35E27C/1400 | 84159 | 1913 | SESW | 19.50 |
| 6N35E27C/200 | 5036 | 1923 | NESW | 5.70 |
| 6N35E27C/200 | T-7644 | 1927 | NESW | 4.30 |
| 6N35E27C/300 | 48906 | 1886 | NESE | 9.00 |
| 6N35E27C/300 | 1938 | 1912 | NESE | 5.90 |
| 6N35E27C/400 | 84159 | 1913 | NESE | 9.60 |
| 6N35E27C/500 | 83960 | 1912 | NWSW | 1.00 |
| 6N35E27C/600 | 83960 | 1912 | NWSW | 2.50 |
| 6N35E27C/700 | 83960 | 1912 | NWSW | 3.60 |
| 6N35E27C/800 | 83960 | 1912 | NWSW | 30.00 |
| 6N35E27C/900 | 84159 | 1913 | SWSW | 9.00 |

Primary Certificates


CERTIFICATE, PRIORITY

- 1938, 1912
- 48906, 1886
- 5036, 1923
- 83960, 1912
- 84159, 1913
- T-7644, 1927

Water Rights Not Within Quarter

Legend

- PIPE
- Parcel
- QCDB
- WWRID Boundary

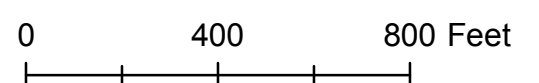

Date March 2011