



RECEIVED
 NOV 05 2019
 OWRD

GROUNDWATER APPLICATION MAP
 T. 18 S. R. 5 W. Section 6 Tax Lot 101 & 300

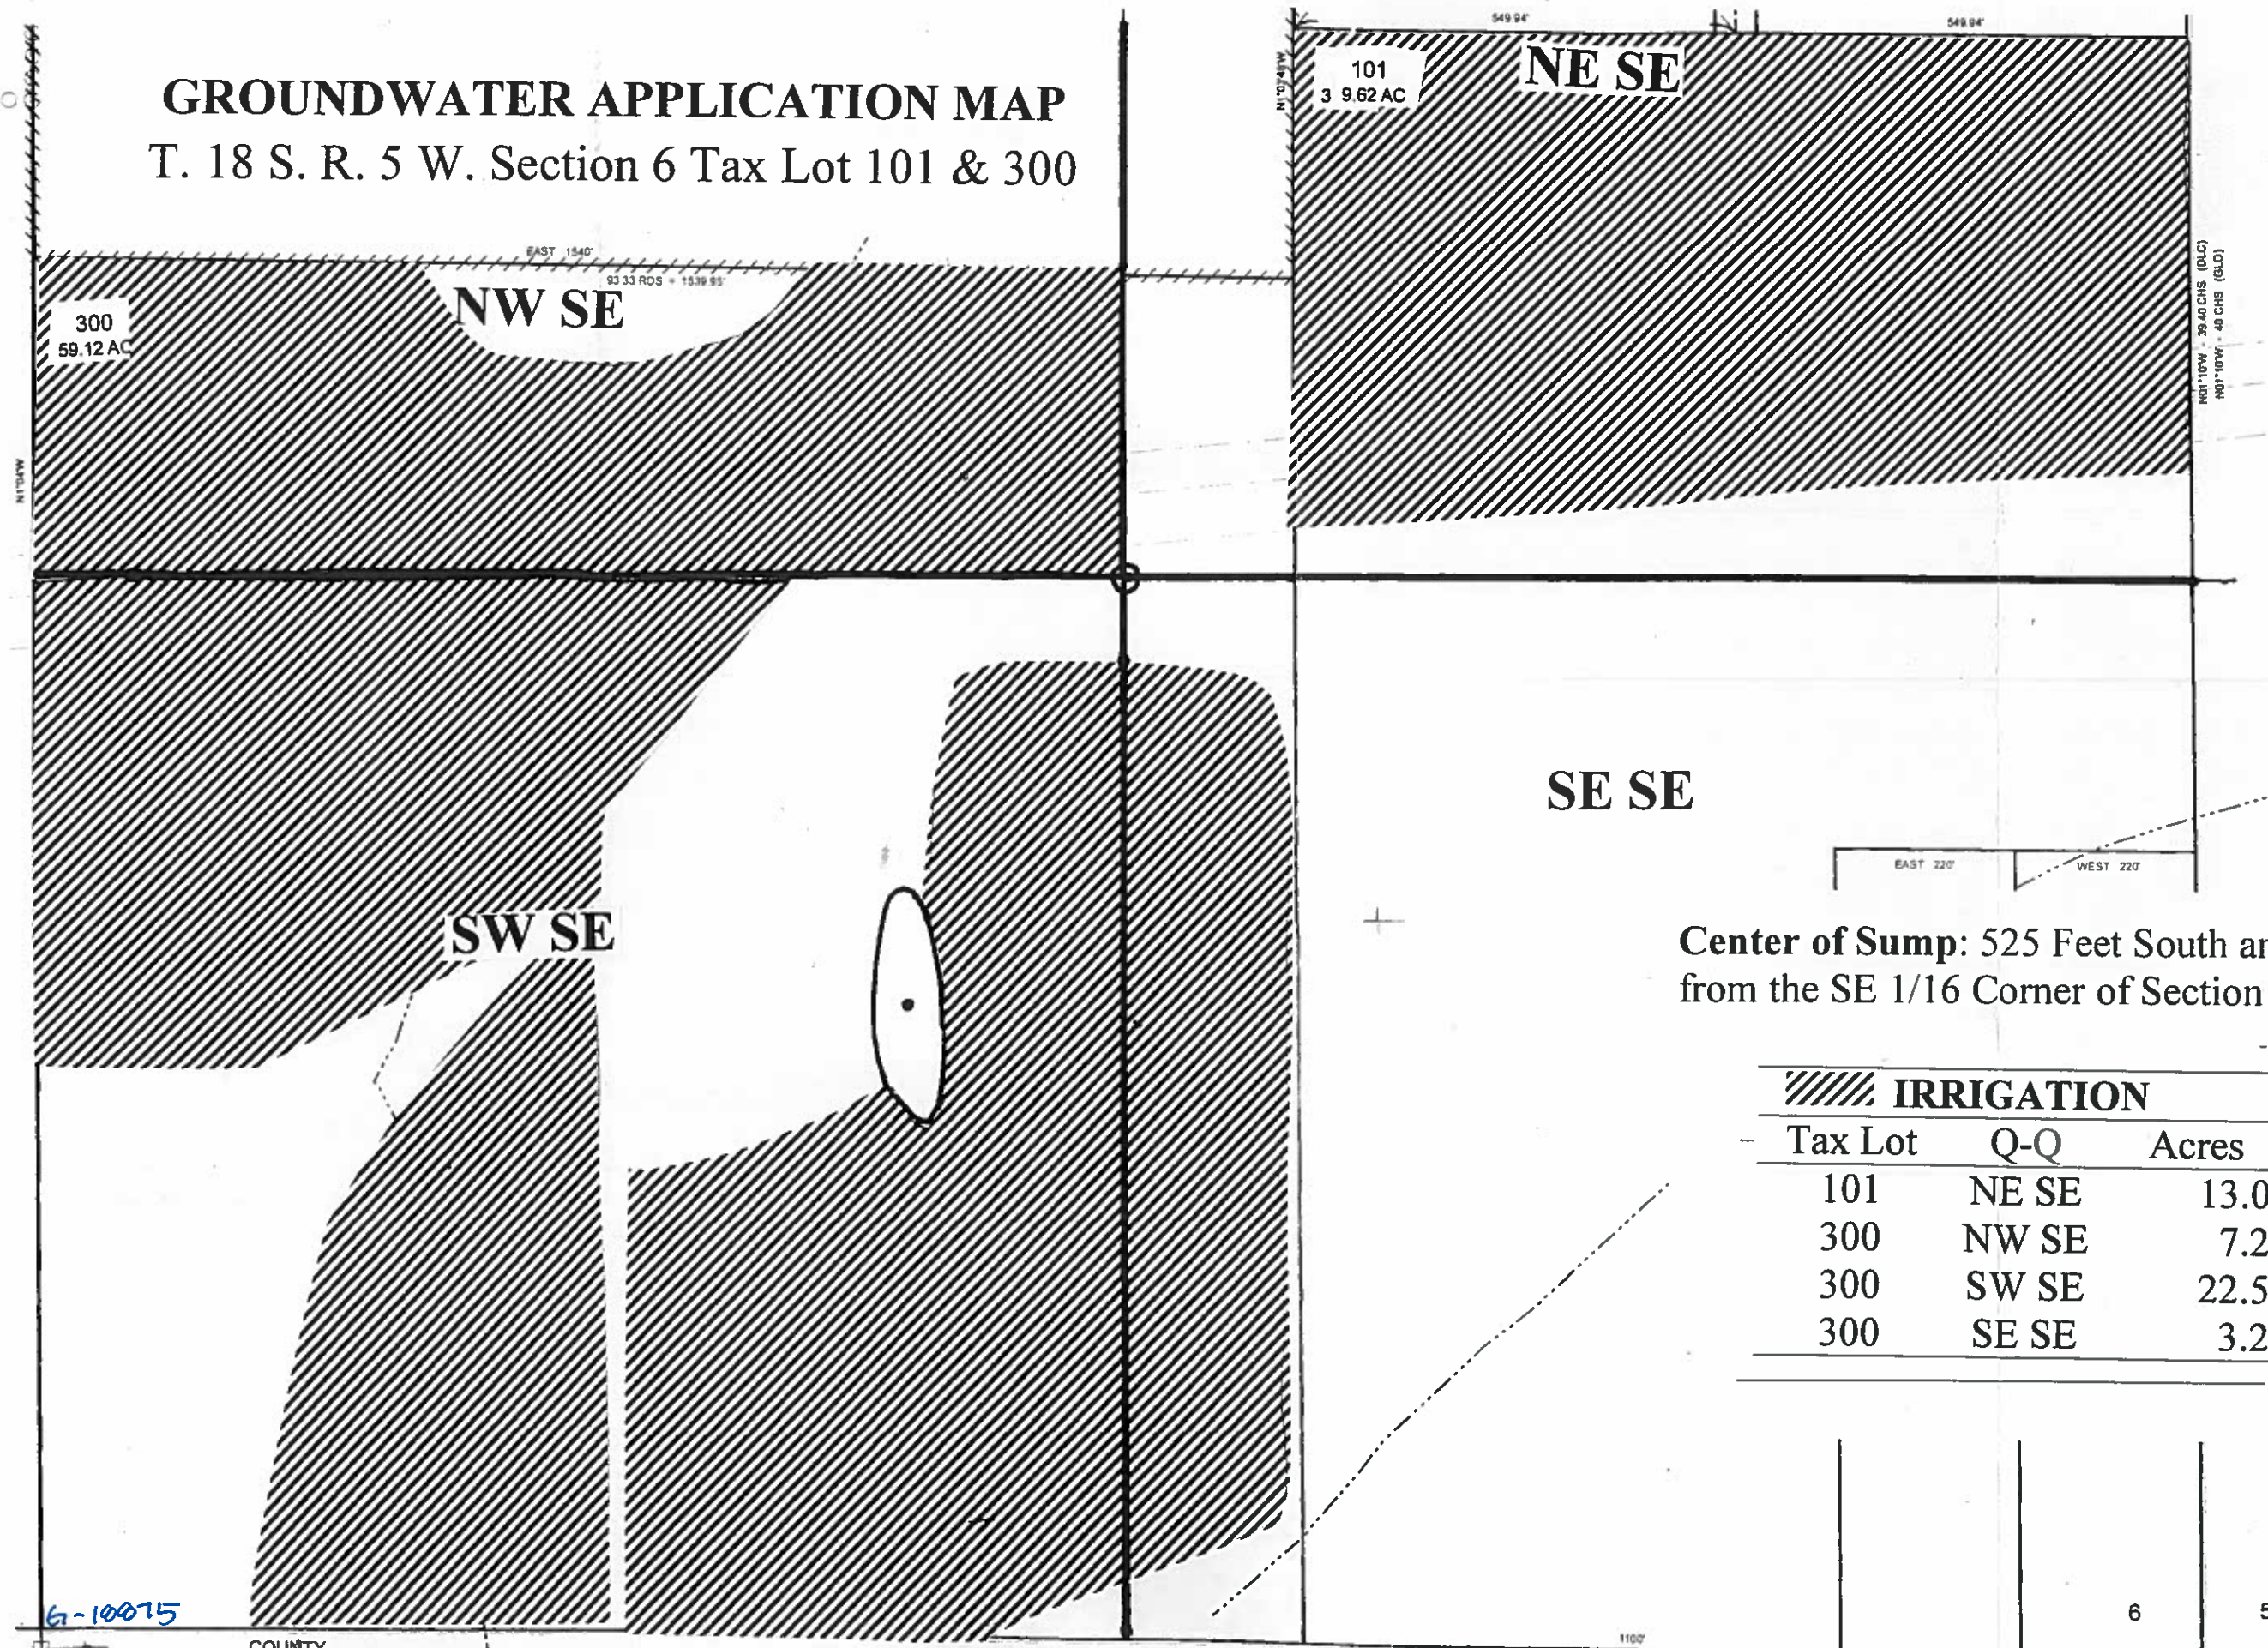

Center of Sump: 525 Feet South and 257 Feet West
 from the SE 1/16 Corner of Section 6 (44.028478 N. -123.335951 W)

/// IRRIGATION		
Tax Lot	Q-Q	Acres
101	NE SE	13.0
300	NW SE	7.2
300	SW SE	22.5
300	SE SE	3.2

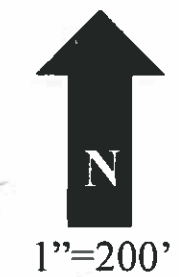

1"=200'

6-10075

COUNTY

1100'

6

5