



T. 9 S., R. 45 E., W.M.

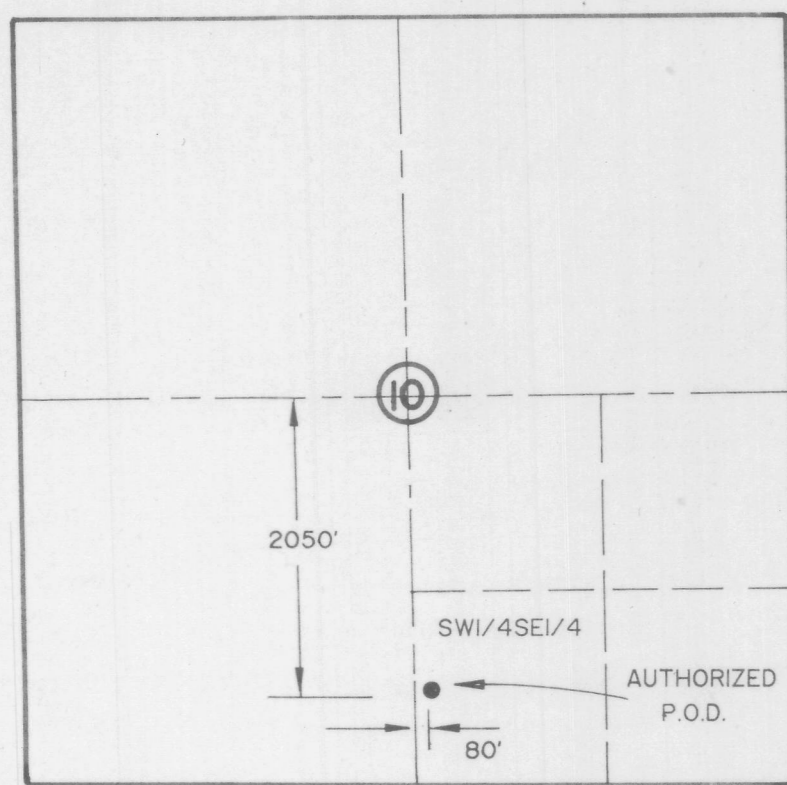

SCALE: 1" = 1320'

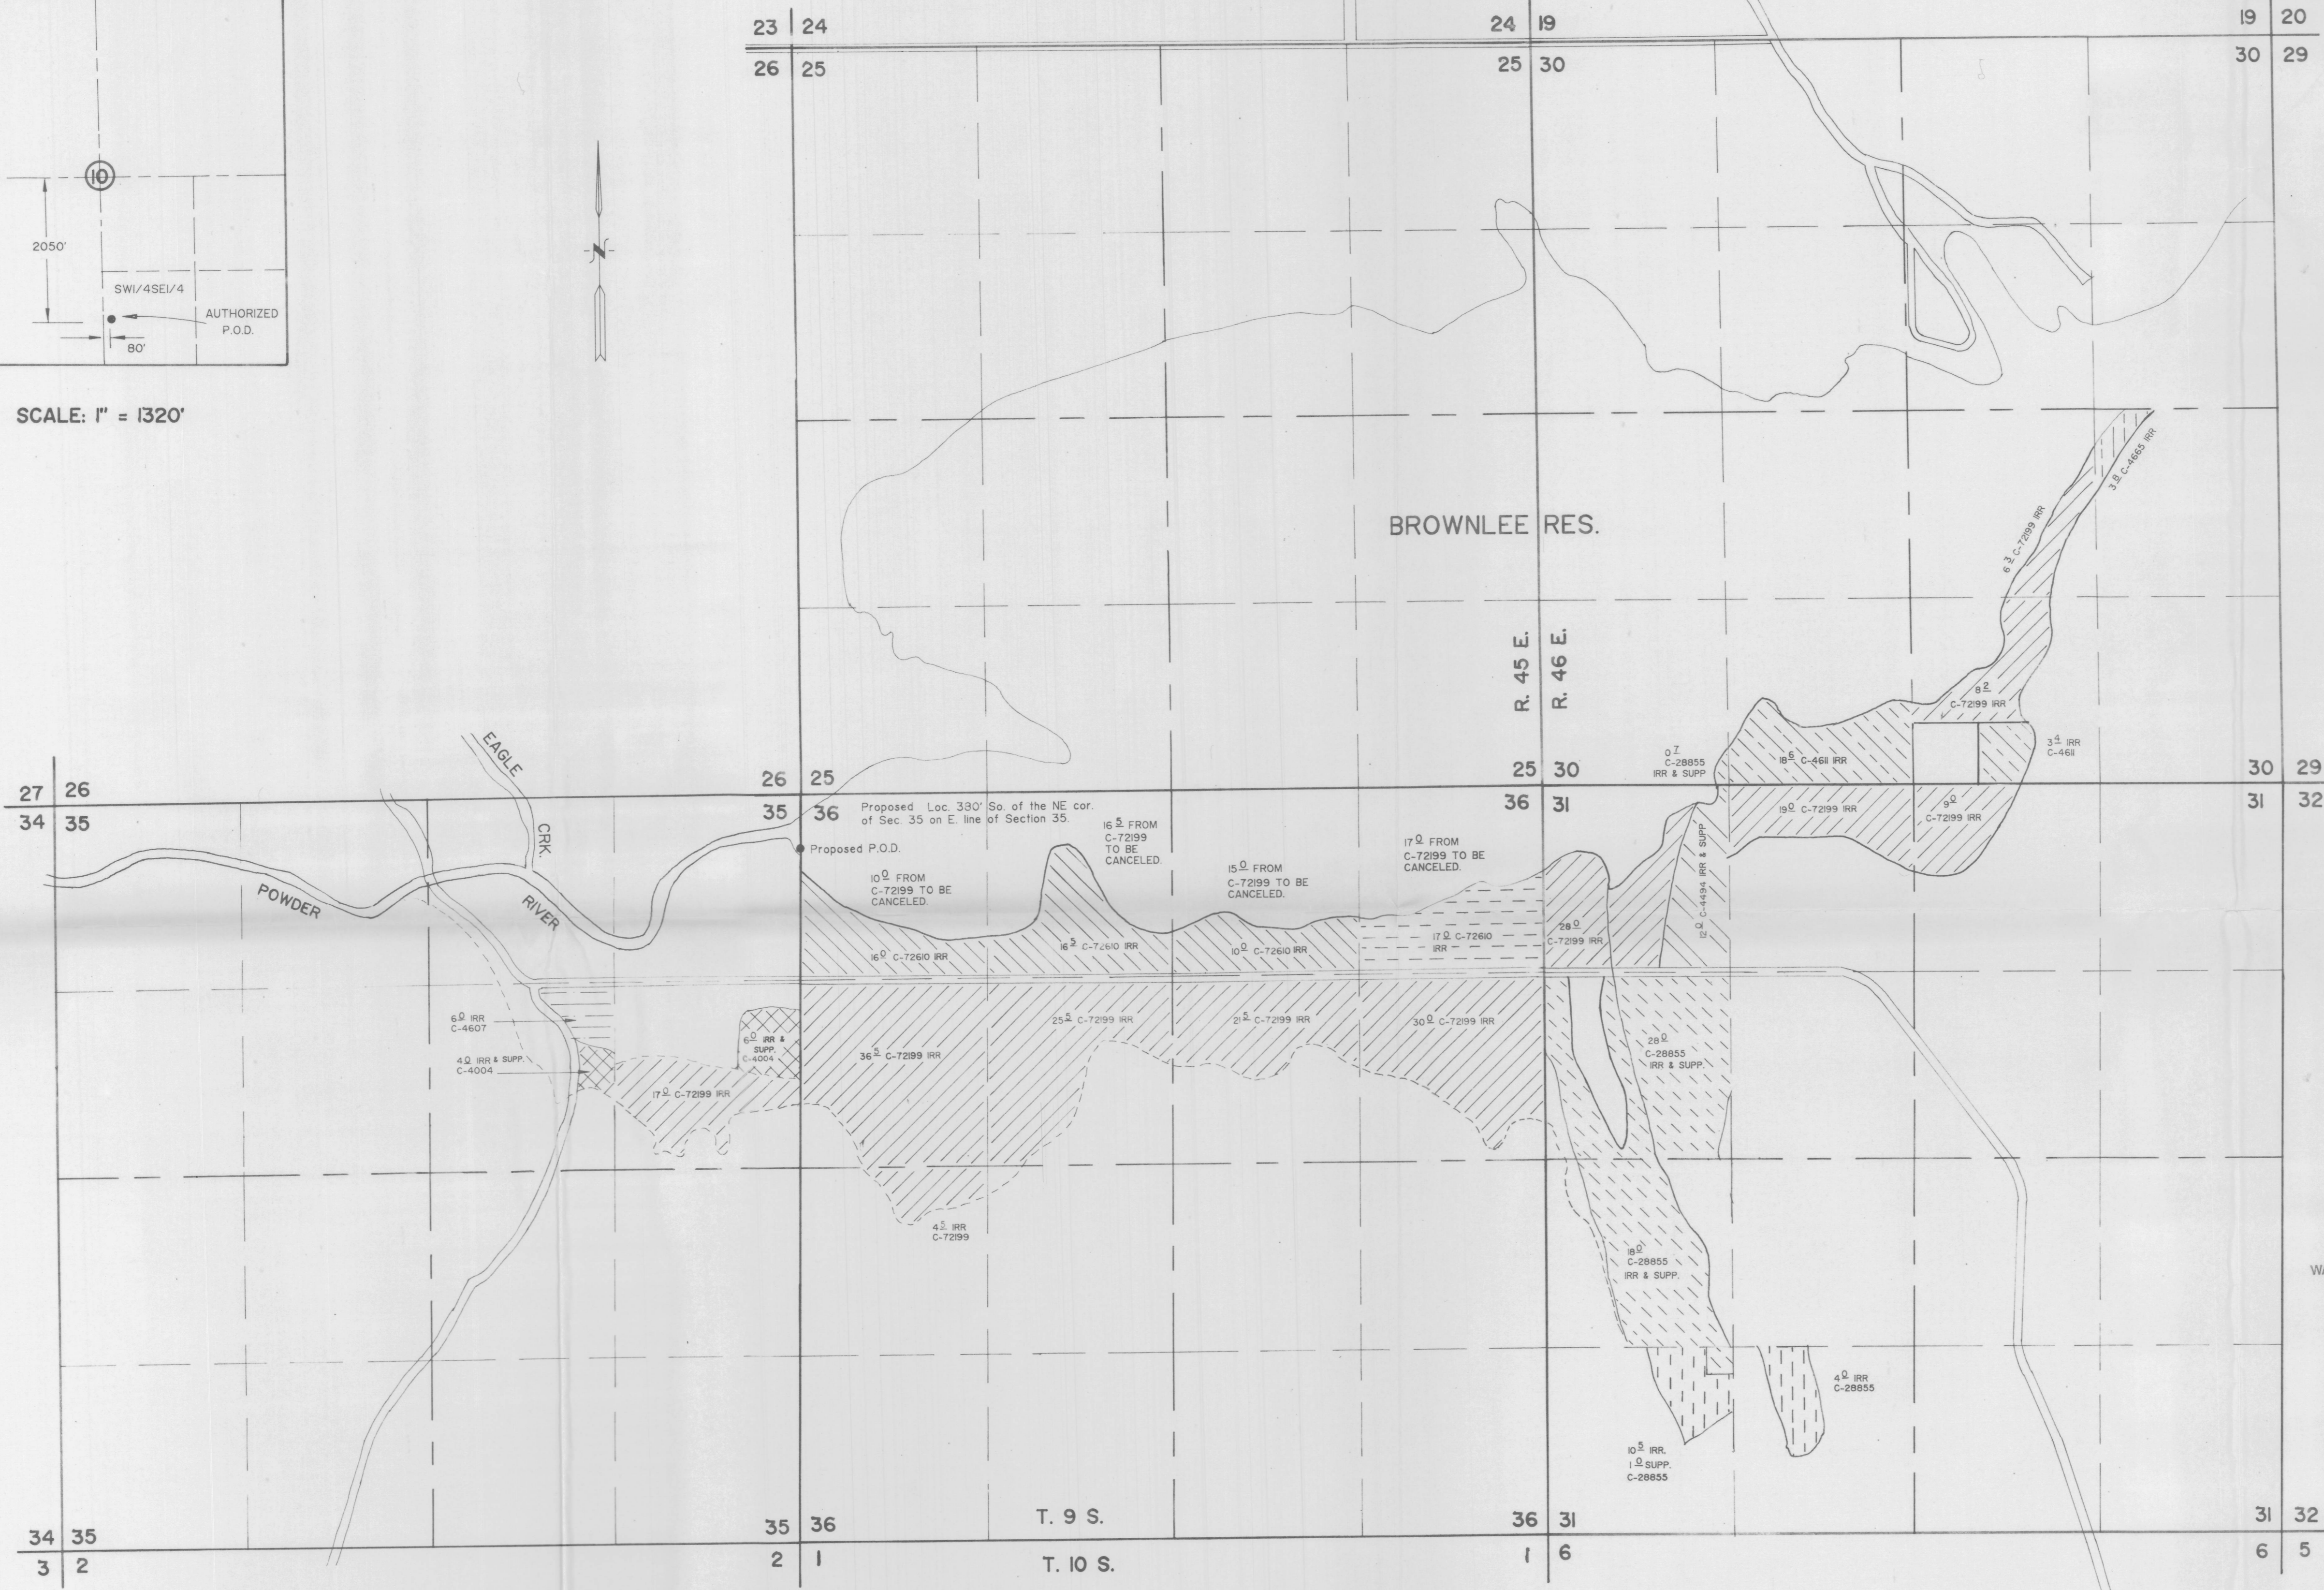

- C-4004 POWDER (EAGLE SUPP)
- C-4607 EAGLE CREEK
- C-4611 IRR
- C-4665
- C-28855 DALY (EAGLE CR. SUPP)
- C-72199 EAGLE AND DALY
- C-72610 POWDER, (EAGLE CR. SUPP)
- C-4494 DALY (EAGLE SUPP)
- C-28855 DALY CREEK
- C-72610 DALY CREEK (EAGLE SUPP)

RECEIVED
JUN 04 2001
WATER RESOURCES DEPT.
SALEM, OREGON

T. 9 S.
T. 10 S.

36 31
1 6

31 32
6 5

SCALE: 1" = 660'

MAP TO ACCOMPANY APPLICATION
FOR TRANSFER OF WATER RIGHT
IN THE NAME OF DALY CREEK RANCH

APRIL, 2001
REV. APRIL 23, 2001

Thomas J. Haley