


This map was prepared for  
assessment purpose only.

### Groundwater Application Map

SEE MAP 39 7 19

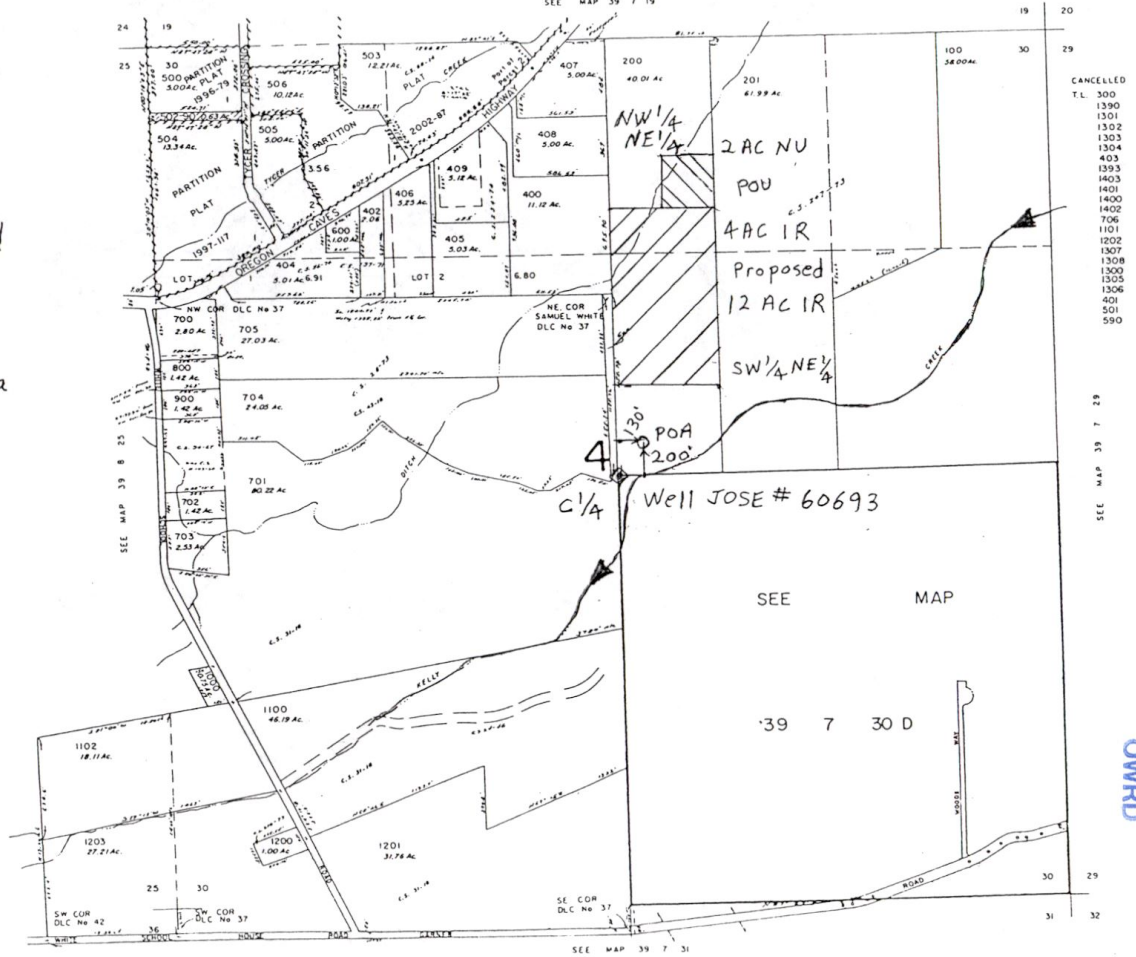

CANCELLED  
 T.L. 300  
 1390  
 1301  
 1302  
 1303  
 1304  
 403  
 1393  
 1403  
 1401  
 1400  
 1402  
 706  
 1101  
 1202  
 1307  
 1308  
 1300  
 1305  
 1306  
 401  
 501  
 590

SEE MAP 39 7 29

SEE MAP

39 7 30 D

SEE MAP 39 7 31

RECEIVED  
 DEC 09 2019  
 OWRD



1" = 900'

Drawn by  
 Gordon R. Lyford  
 CWRE # 341  
 11-14-2019  
 for Gene Miranda


G-100206

Date: Friday, November 15, 2019  
Name: PALMER FAM TRUST

T 39, R 07, SEC 30 - 00, TL# 000200  
Address: 4203 CAVES HWY

### Plot Plan

RECEIVED  
DEC 09 2019  
OWRD

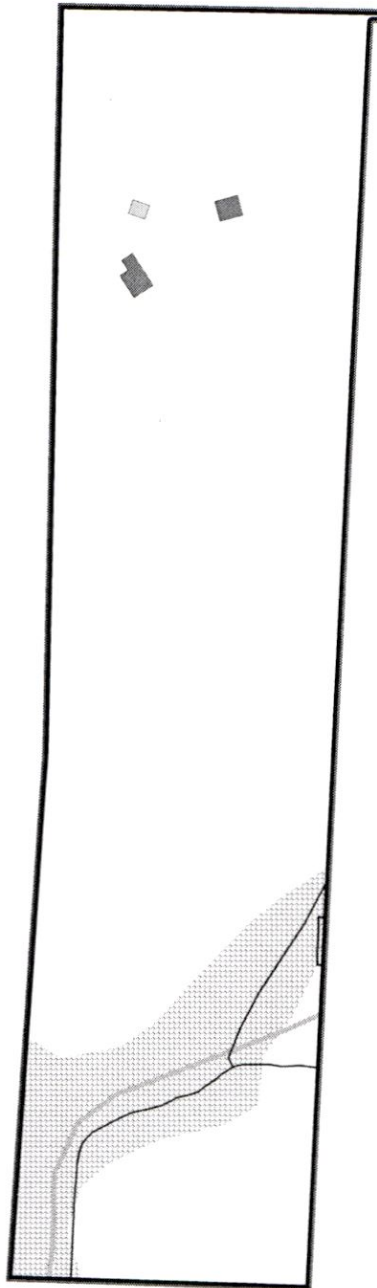

RECEIVED  
NOV 15 2019  
JOCO - PLANNING



Structure Location:  
Zone: EF Minimum Setbacks:  
Front: 30' Side: 30'  
Rear: 30' Centerline: 60'  
Stream: \_\_\_\_\_

The information on this map is furnished for general interest purposes only. This information is provided without warranties of any kind, express or implied, and it should not be used to support any purchase or other investment. Josephine County will not accept responsibility for any errors or inaccuracies in the depicted information.



Scale  
1:4800

### Legend

PRIMARY Buildings	TAXLOTS
SECONDARY Buildings	Water (line)
FEMA Flood Map	Class 1
Approximate	Class 2
Grants Pass City	Water (polygon)
Jackson Co. Jobs	Water Bodies
Scenic Waterway (State)	Wetlands (polygon)
Slope > 15 %	Wild and Scenic (BLM)

Planner: \_\_\_\_\_

Applicant Signature: \_\_\_\_\_

6-10006