


Application for a Water Right Transfer in the Name of the Chehalem Springs Water Association Place of Use Map

RECEIVED

JAN 25 2018

Certificate 5456 (Application S-6604, Permit S-5977) for the use of Skelton Springs
Township 2/3 South, Range 2/3 West (W.M.)

OWRD

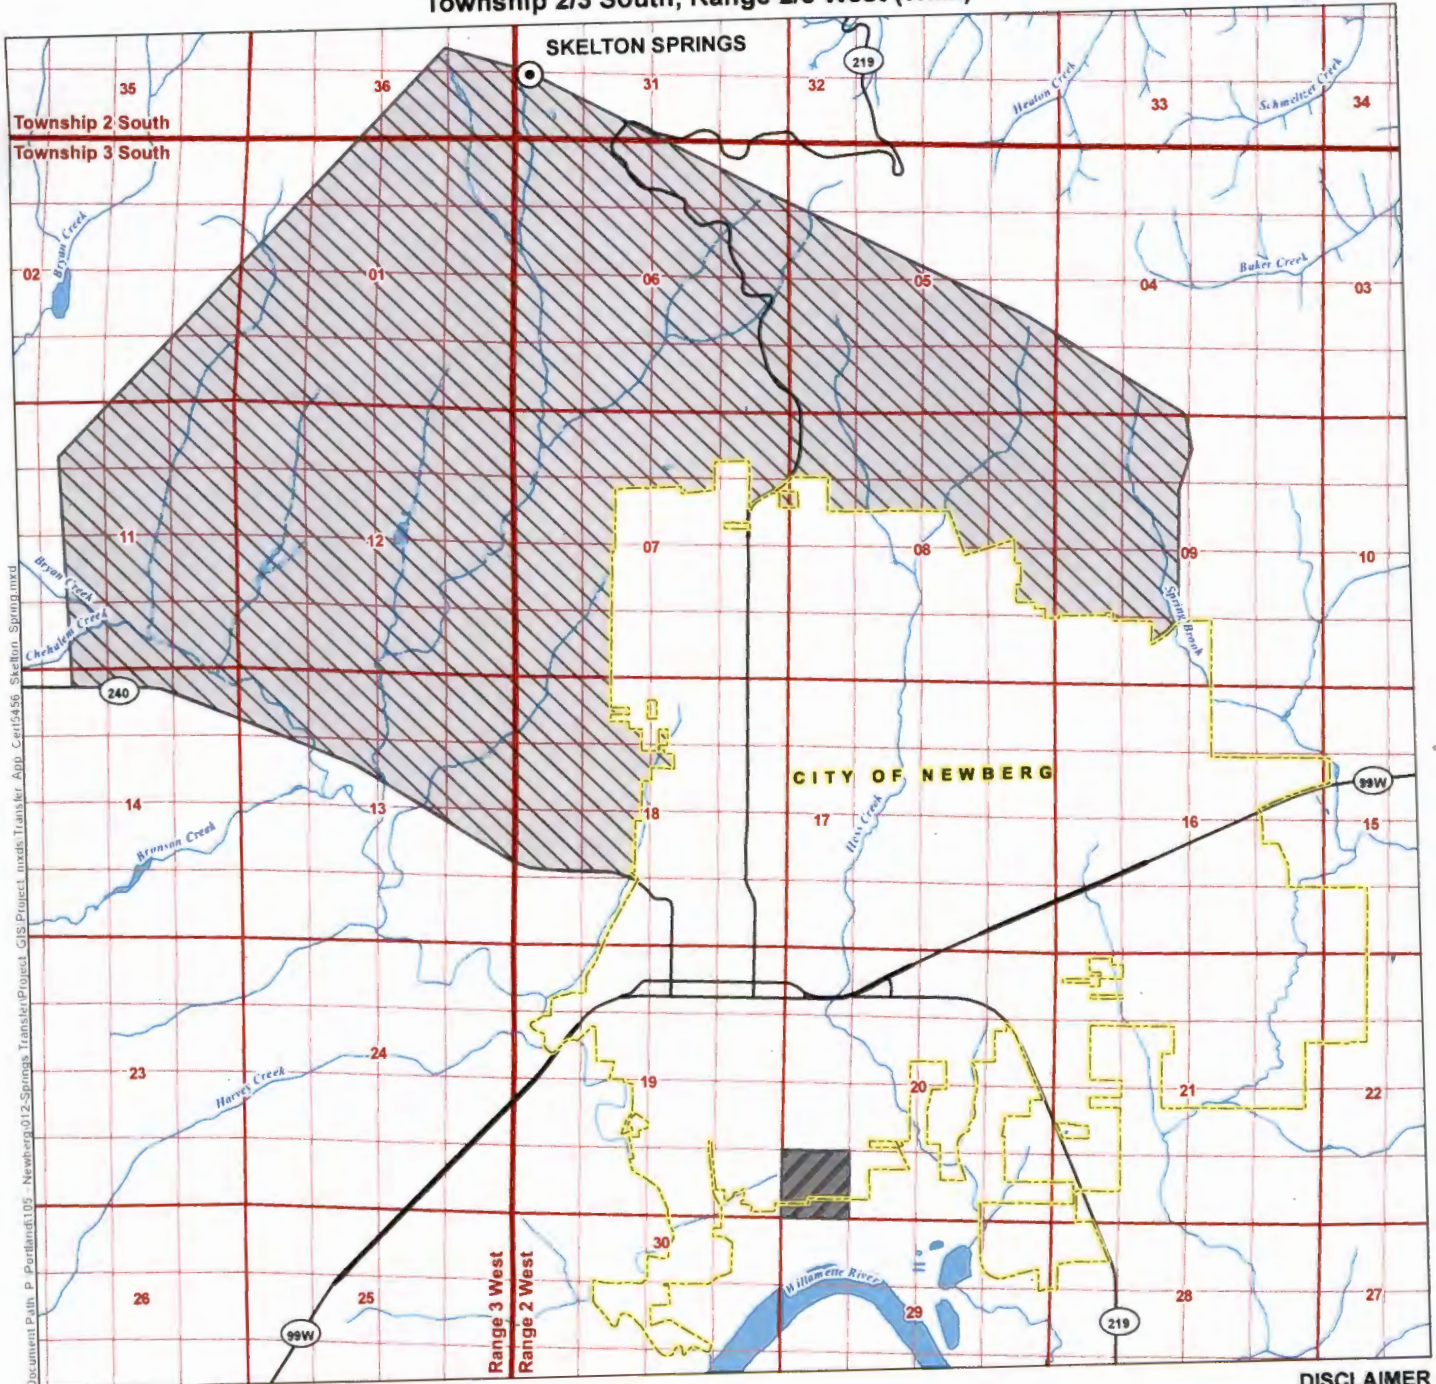


Document Path: P:\Portland\05 - Newberg\012 - Springs Transfer\Project_GIS\Project.mxd; Transfer App_Cert5456_Skelton_Springs.mxd

LEGEND


- Authorized Point of Diversion (POD)
- Authorized Place of Use
- Proposed Place of Use - Quasi-Municipal Use (Chehalem Springs Water Association Water Service Area)
- Newberg City Limits
- Major Road
- Watercourse
- Waterbody

Certified Water Rights Examiner Stamp

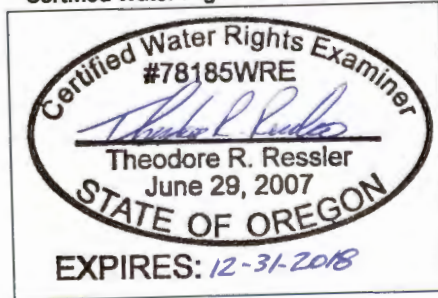

DISCLAIMER
This map was prepared for the purpose of identifying the location of a water right only and it is not intended to provide legal dimensions or location of property ownership lines.


MAP NOTES
Date: May 8, 2017
Data Sources: City of Newberg, ESRI, BLM, OWRD, USGS

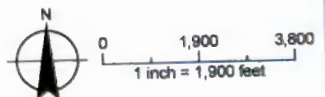






T 12831

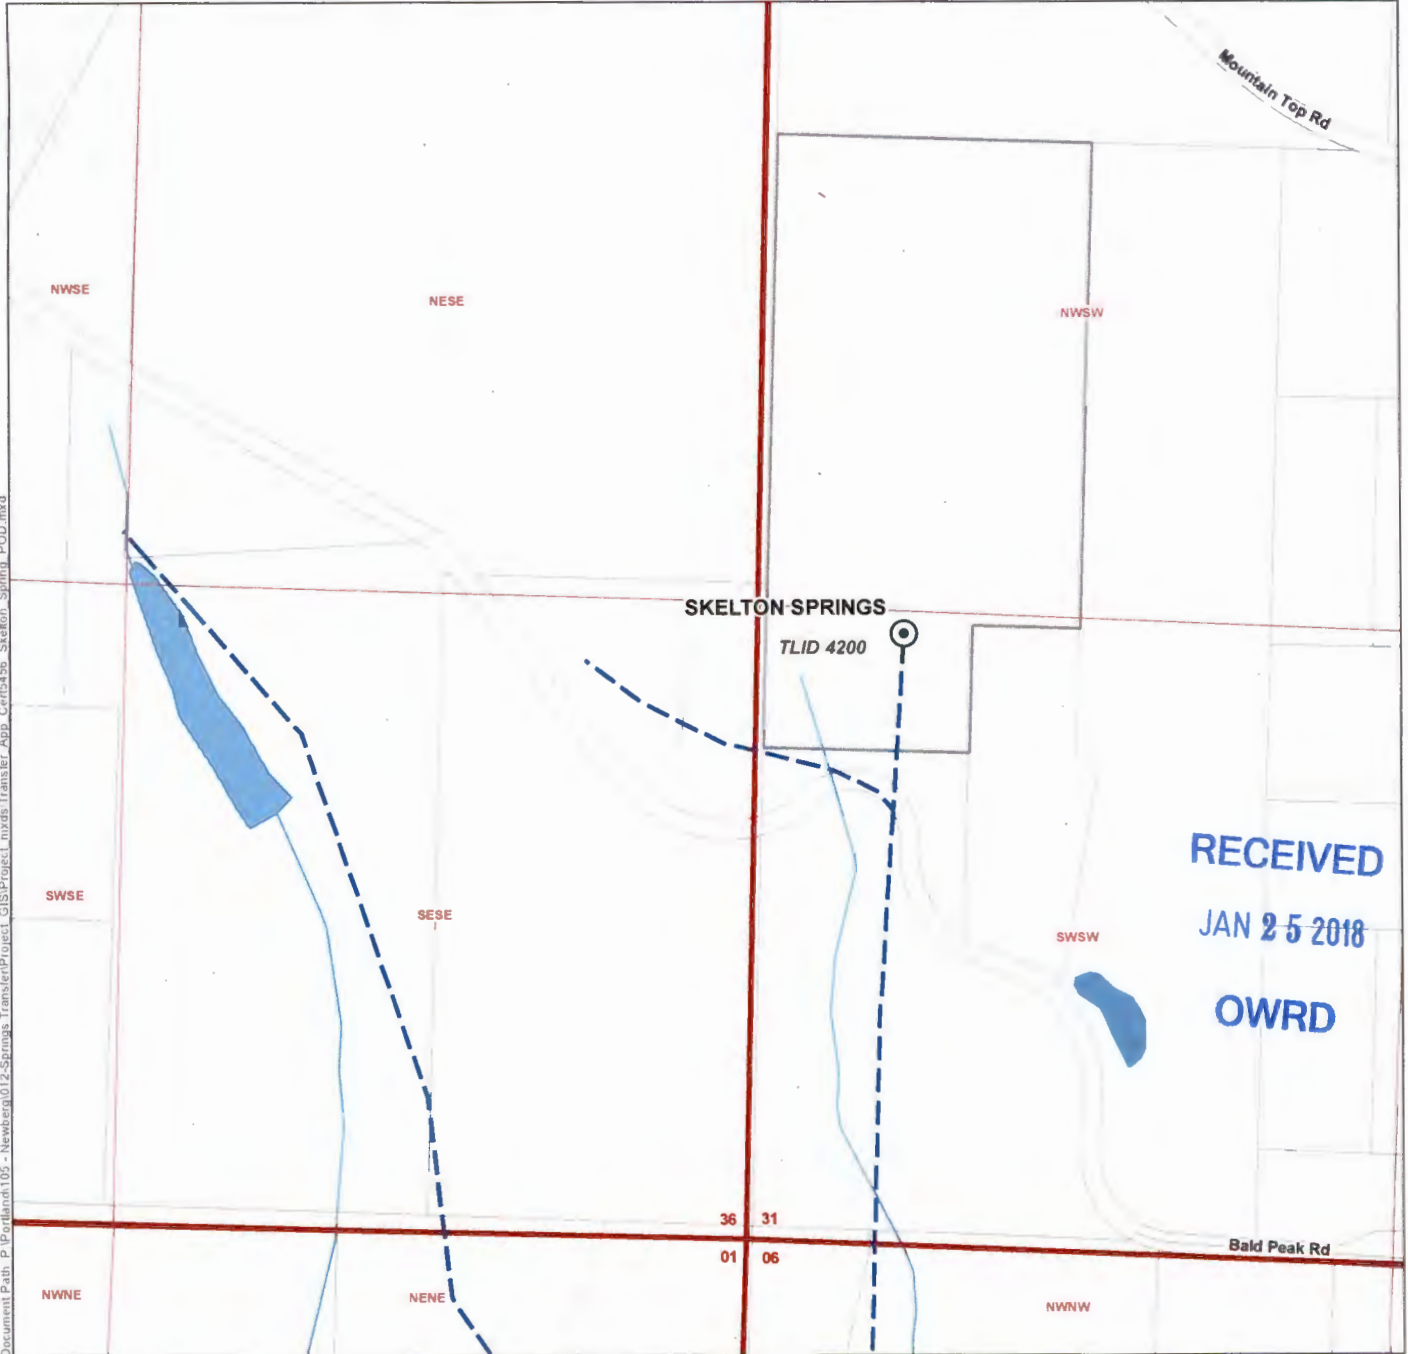Application for a Water Right Transfer in the Name of the Chehalem Springs Water Association Point of Diversion (POD) Map


Certificate 5456 (Application S-6604, Permit S-5977) for the use of Skelton Springs
Township 2 South, Range 2 West (W.M.)



LEGEND

-  Authorized Point of Diversion (POD)
-  Water Mainline
-  Tax Lot
-  Watercourse
-  Waterbody

Certified Water Rights Examiner Stamp

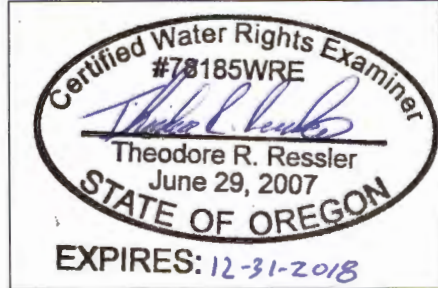


DISCLAIMER

This map was prepared for the purpose of identifying the location of a water right only and it is not intended to provide legal dimensions or location of property ownership lines.

MAP NOTES

Date: May 8, 2017
Data Sources: City of Newberg, ESRI, BLM, OWRD, USGS

POD LOCATION DESCRIPTION
Skelton Springs: Located 1,265 feet North and 310 feet East from the SW corner of Section 31, Township 2 South, Range 2 West (W.M.)

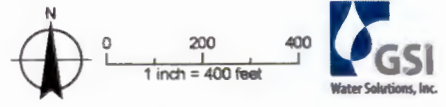

T 12831