


SURFACE WATER APPLICATION **RECEIVED**
 SECTION 21, T 26 S, R 5 W, WM. **AUG 10 2020**
 Assessor's Map No. 26-5W-21A, TL 2500
 DOUGLAS COUNTY, OREGON **OWRD**

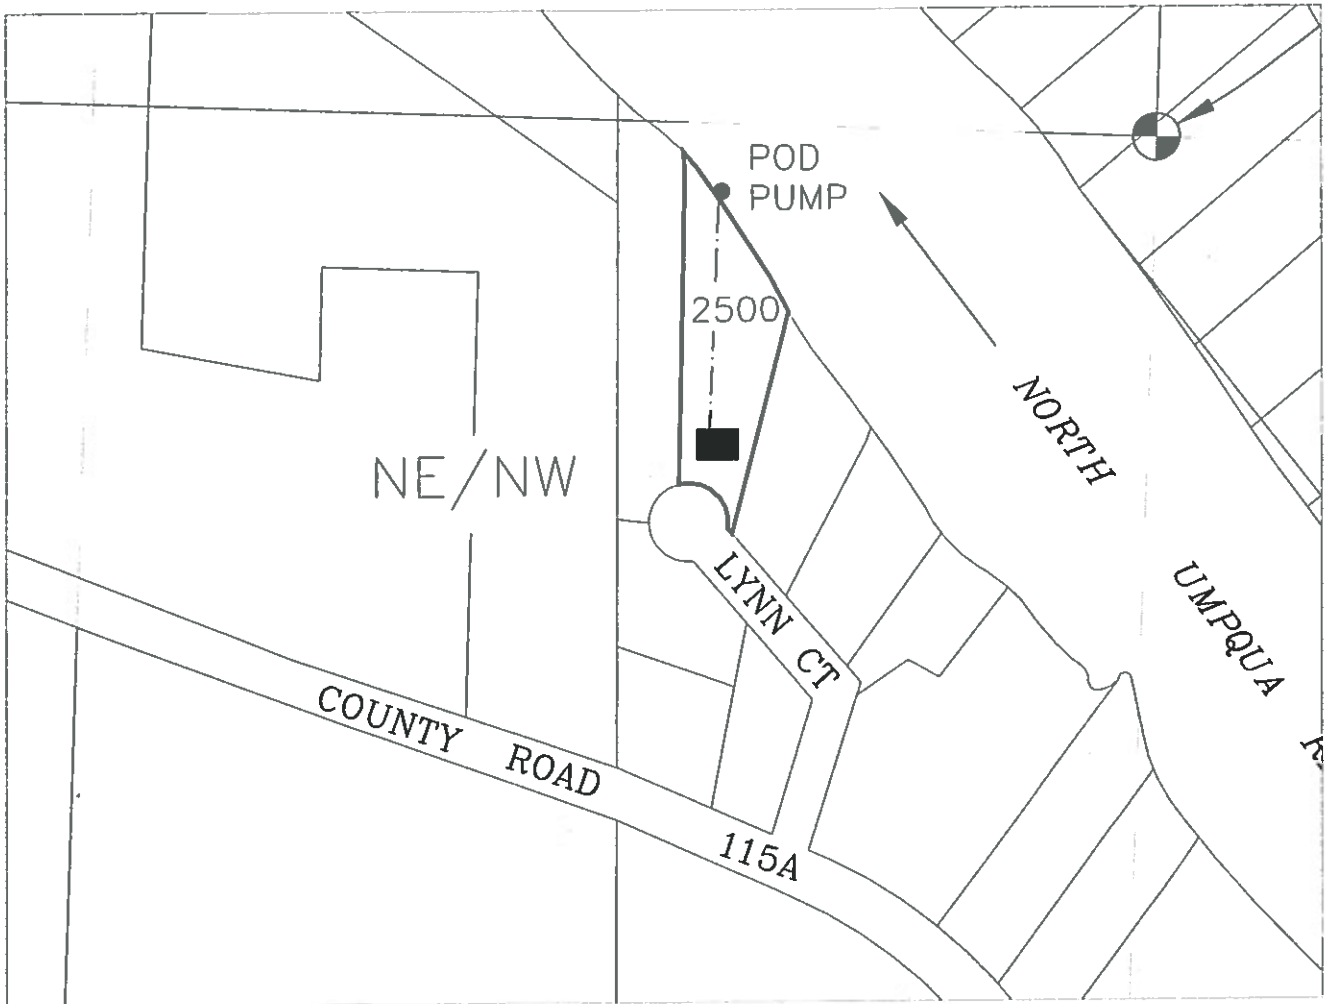


LEGEND

POD - NE-NW Section 21, T26S, R5W, W.M.; 85 feet south & 540 feet west from the N1/4 Cor Section 21

APPLICANT:
 Bobby & Dawana Stanton
 30616 Berry Creek Dr.
 Georgetown, TX 78628

2500 Domestic Expanded
 Tax Lot 2500

■ Buildings

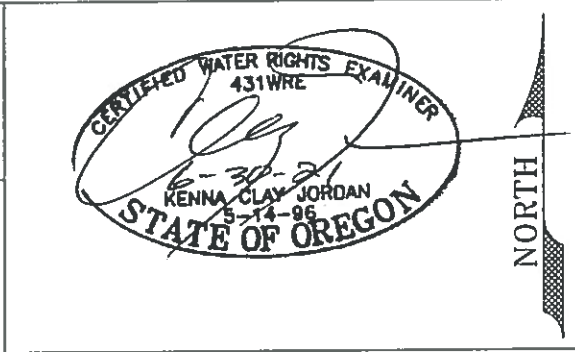

Scale
 1" = 400'


JORDAN ENGINEERING
 460 JORDAN LANE
 ROSEBURG, OR 97471
 (541) 673-1931

Base maps, Douglas County GIS Tax Lots over current Oregon Map aerial photo for assumed best fit

This map is not intended to provide legal dimensions or locations of property ownership lines

7/21/2020 N.E.D.
 7/28/2020 K.C.

THIS MAP WAS PREPARED FOR
ASSESSMENT PURPOSE ONLY.

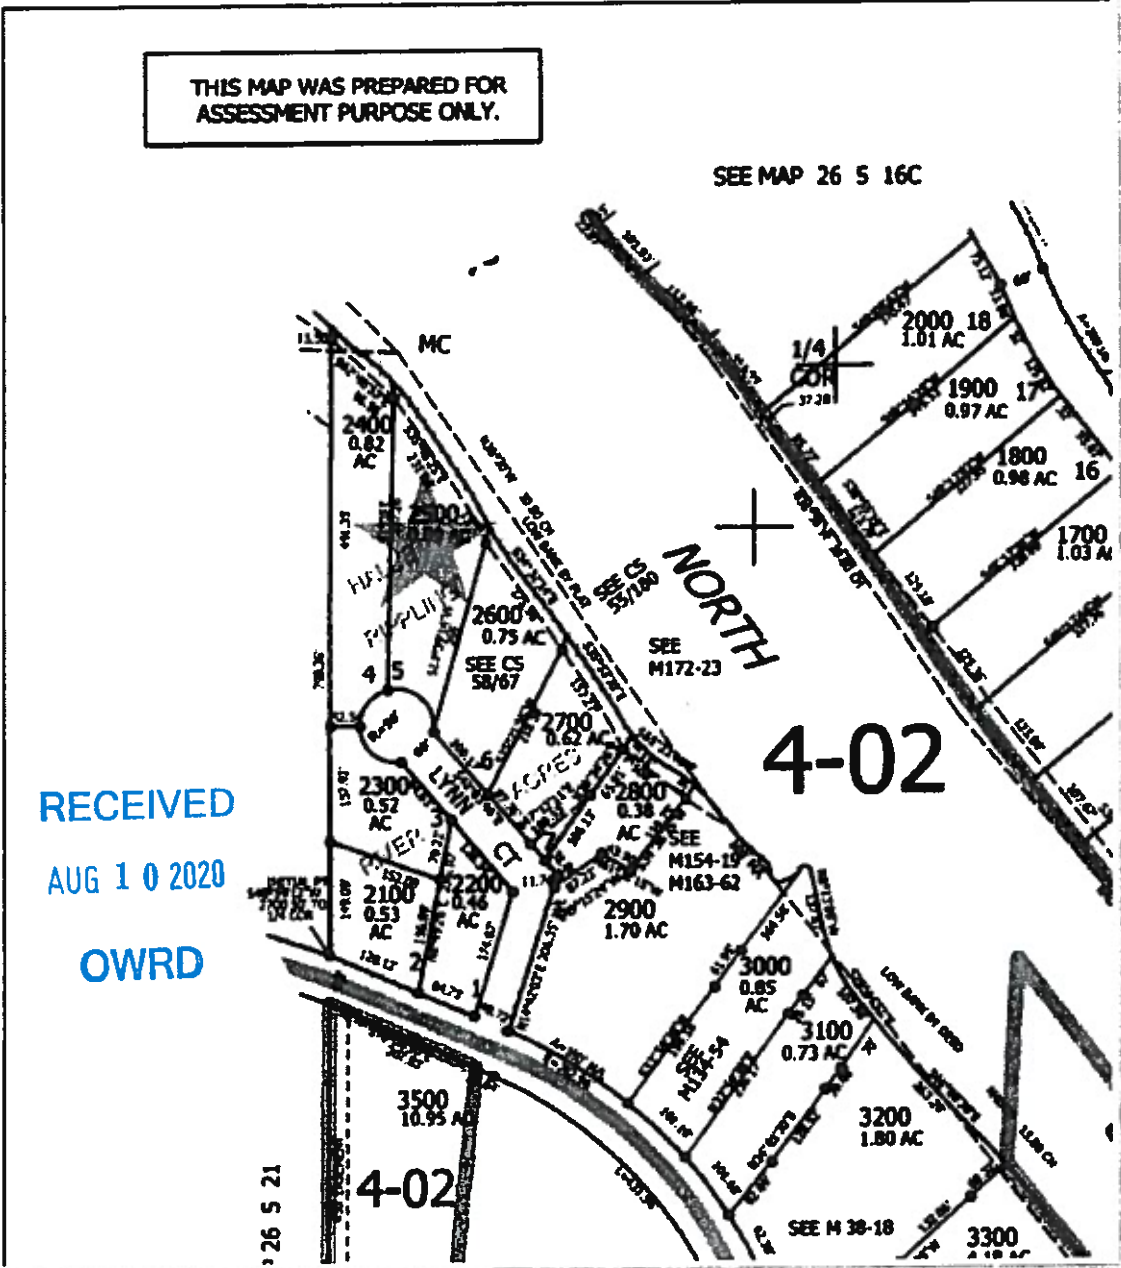

Parcel ID: R30988

Site Address: 195 Lynn Ct

Sentry Dynamics, Inc. and its customers make no representations, warranties or conditions, express or implied, as to the accuracy or completeness of information contained in this report.



Western Title & Escrow

RECEIVED

SEP 14 2020

OWRD

SURFACE WATER APPLICATION
 SECTION 21, T 26 S, R 5 W, WM.
 Assessor's Map No. 26-5W-21A, TL 2500
 DOUGLAS COUNTY, OREGON

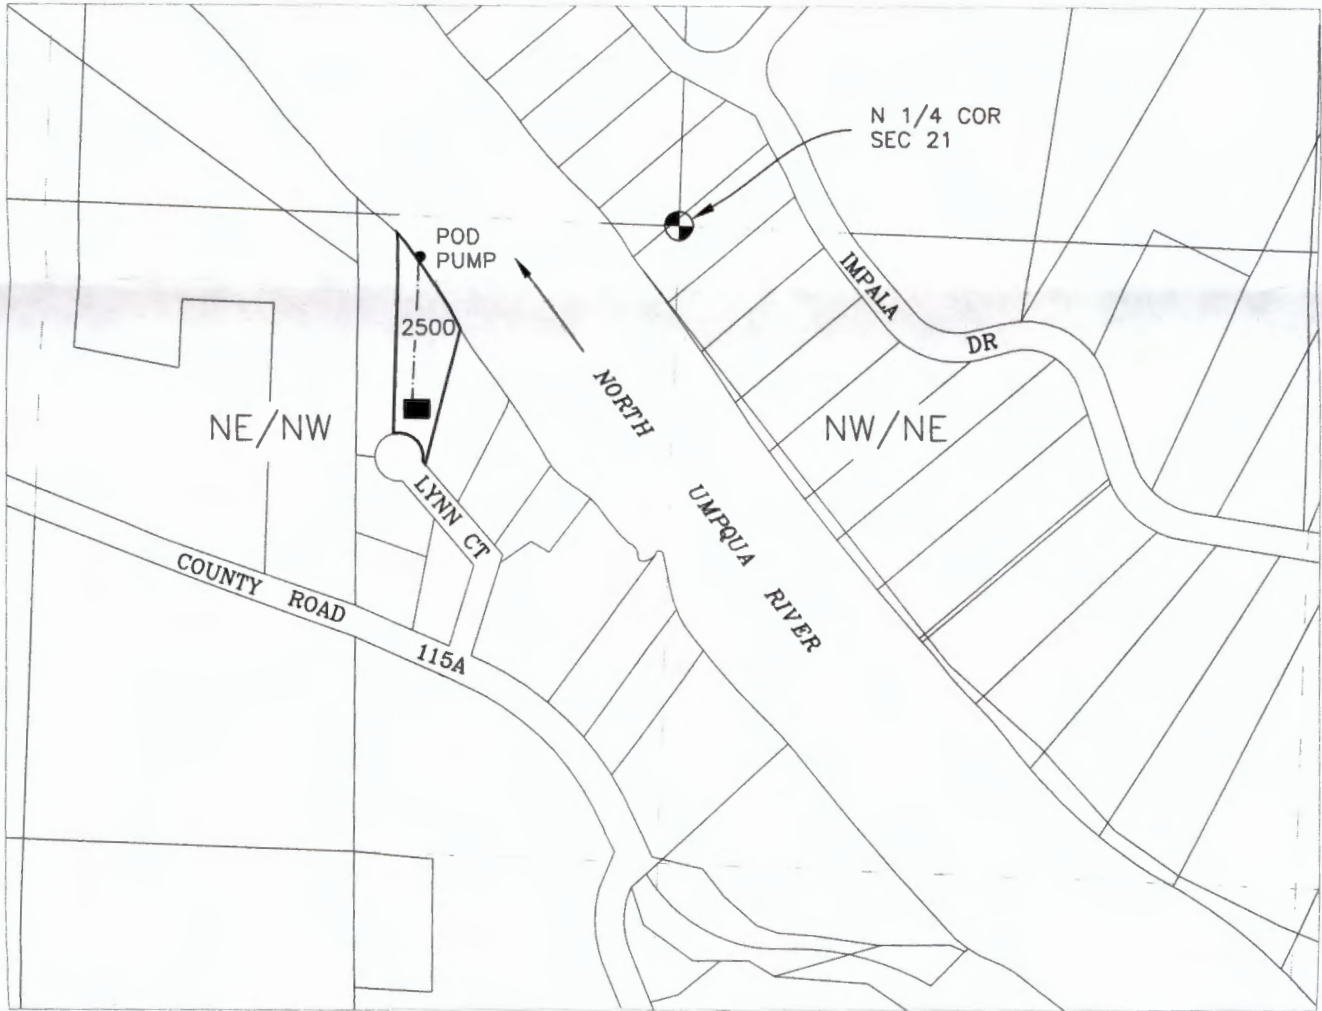


LEGEND

POD - NE-NW Section 21, T26S, R5W, W.M.; 85 feet south & 540 feet west from the N1/4 Cor Section 21

APPLICANT:

Bobby & Dawana Stanton
 30616 Berry Creek Dr.
 Georgetown, TX 78628

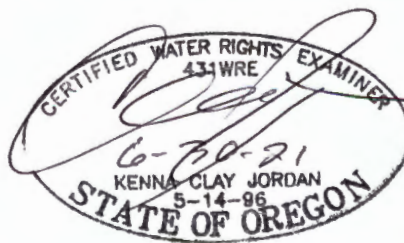

Scale
 1" = 400'

2500 Domestic Expanded
 Tax Lot 2500

■ Buildings

JORDAN ENGINEERING
 460 JORDAN LANE
 ROSEBURG, OR 97471
 (541) 673-1931

NORTH

Base maps, Douglas County GIS Tax Lots over
 current Oregon Map aerial photo for assumed best fit

This map is not intended to provide
 legal dimensions or locations of property
 ownership lines

7/21/2020 N.E.D.
 8/27/2020 K.C.