


N.E.1/4 S.W.1/4 SEC.15 T.34S. R.1W. W.M.  
 JACKSON COUNTY  
 1" = 200'

REFERENCE CORNER  
 CENTER SECTION 15

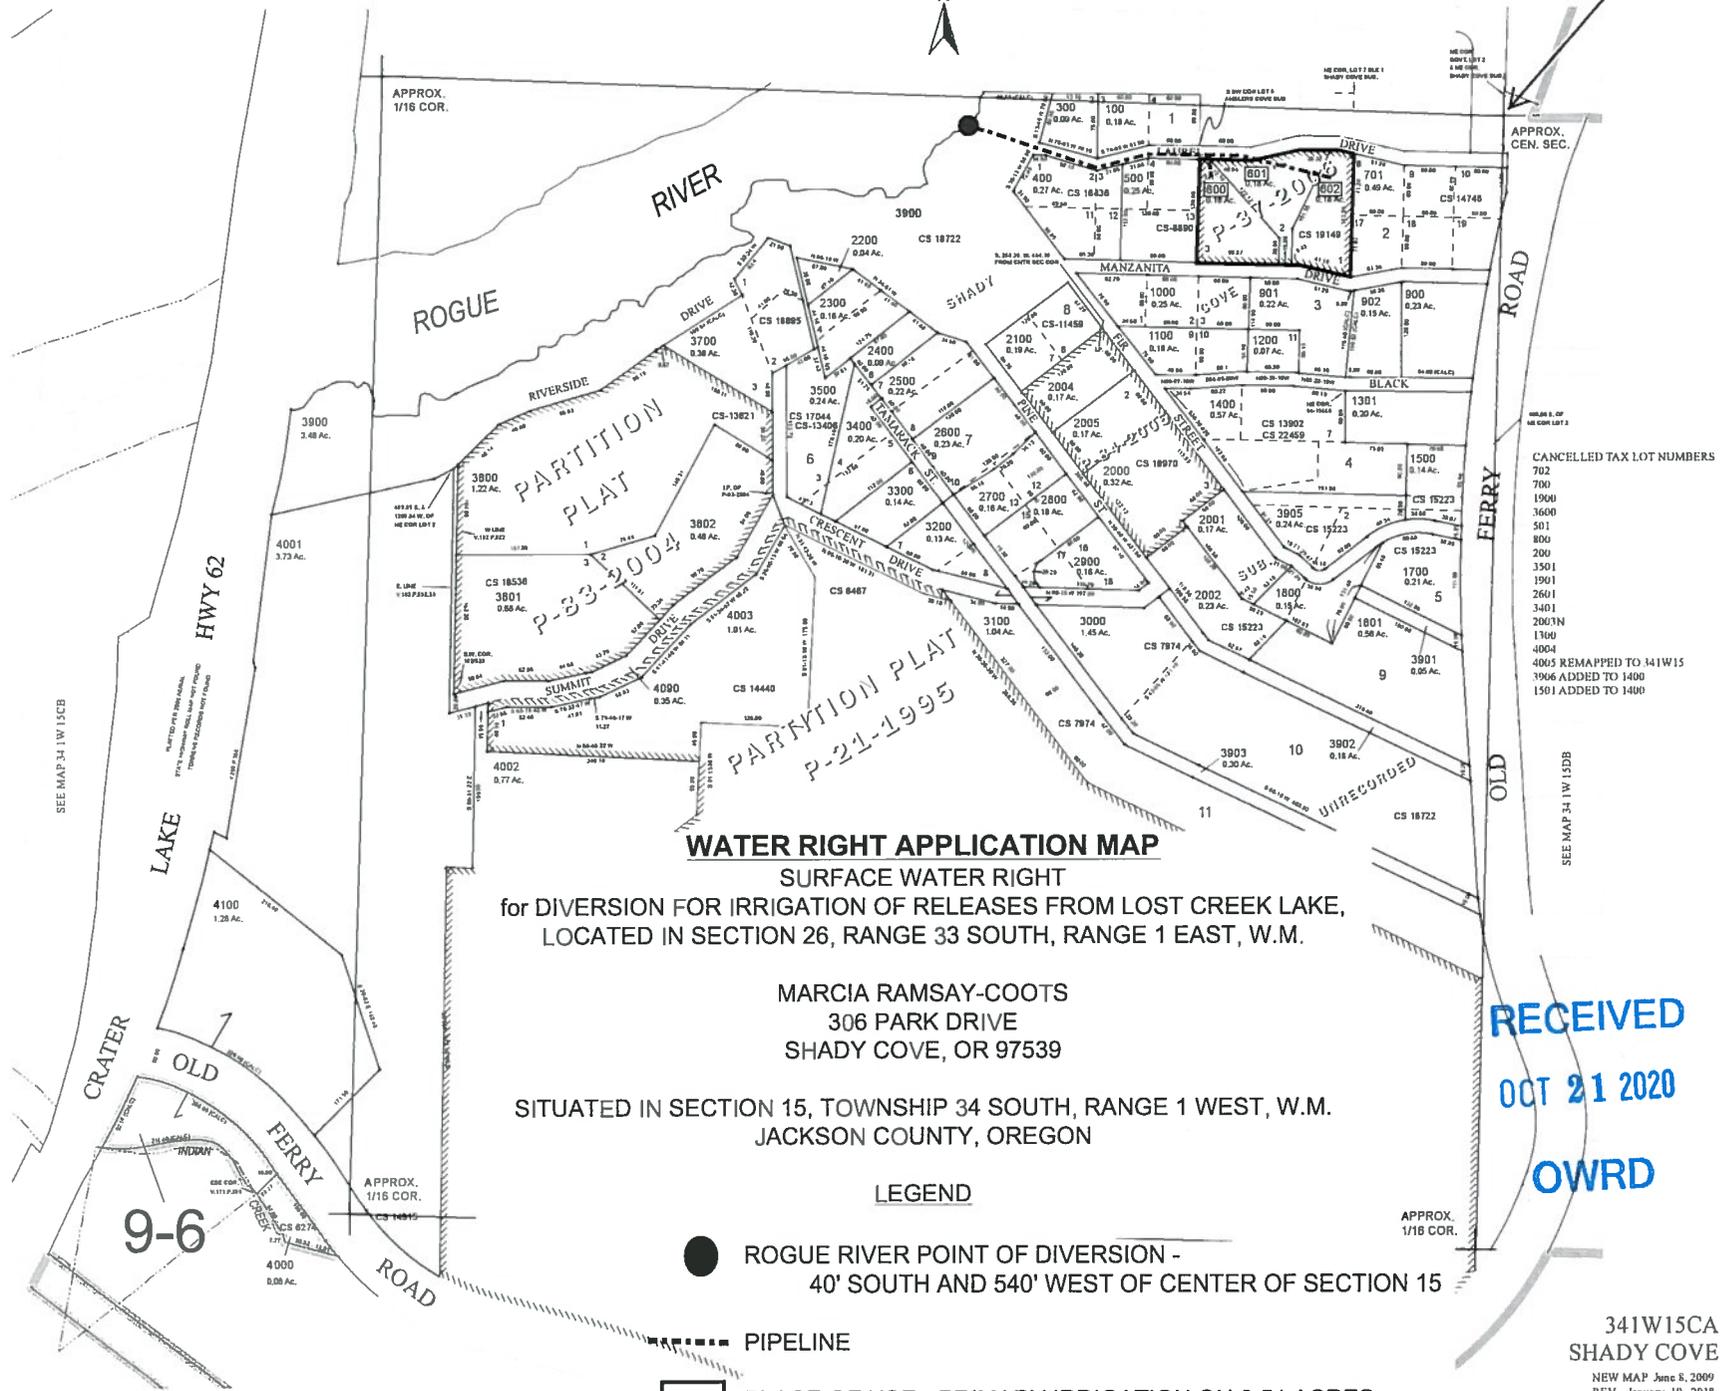

CANCELLED TAX LOT NUMBERS  
 702  
 700  
 1900  
 3600  
 501  
 800  
 200  
 3501  
 1901  
 2601  
 3401  
 2003N  
 1300  
 4004  
 4005 REMAPPED TO 441W15  
 3966 ADDED TO 1400  
 1501 ADDED TO 1400

**WATER RIGHT APPLICATION MAP**

SURFACE WATER RIGHT  
 for DIVERSION FOR IRRIGATION OF RELEASES FROM LOST CREEK LAKE,  
 LOCATED IN SECTION 26, RANGE 33 SOUTH, RANGE 1 EAST, W.M.

MARCIA RAMSAY-COOTS  
 306 PARK DRIVE  
 SHADY COVE, OR 97539

SITUATED IN SECTION 15, TOWNSHIP 34 SOUTH, RANGE 1 WEST, W.M.  
 JACKSON COUNTY, OREGON

**LEGEND**

● ROGUE RIVER POINT OF DIVERSION -  
 40' SOUTH AND 540' WEST OF CENTER OF SECTION 15

--- PIPELINE

▭ PLACE OF USE - PRIMARY IRRIGATION ON 0.54 ACRES

RECEIVED  
 OCT 21 2020  
 OWRD

341W15CA  
 SHADY COVE  
 NEW MAP June 8, 2009  
 REV January 19, 2018