


Bailey Nurseries Inc
9855 NW Pike Road
Yamhill, Oregon

RECEIVED

DEC 21 2020

OWRD

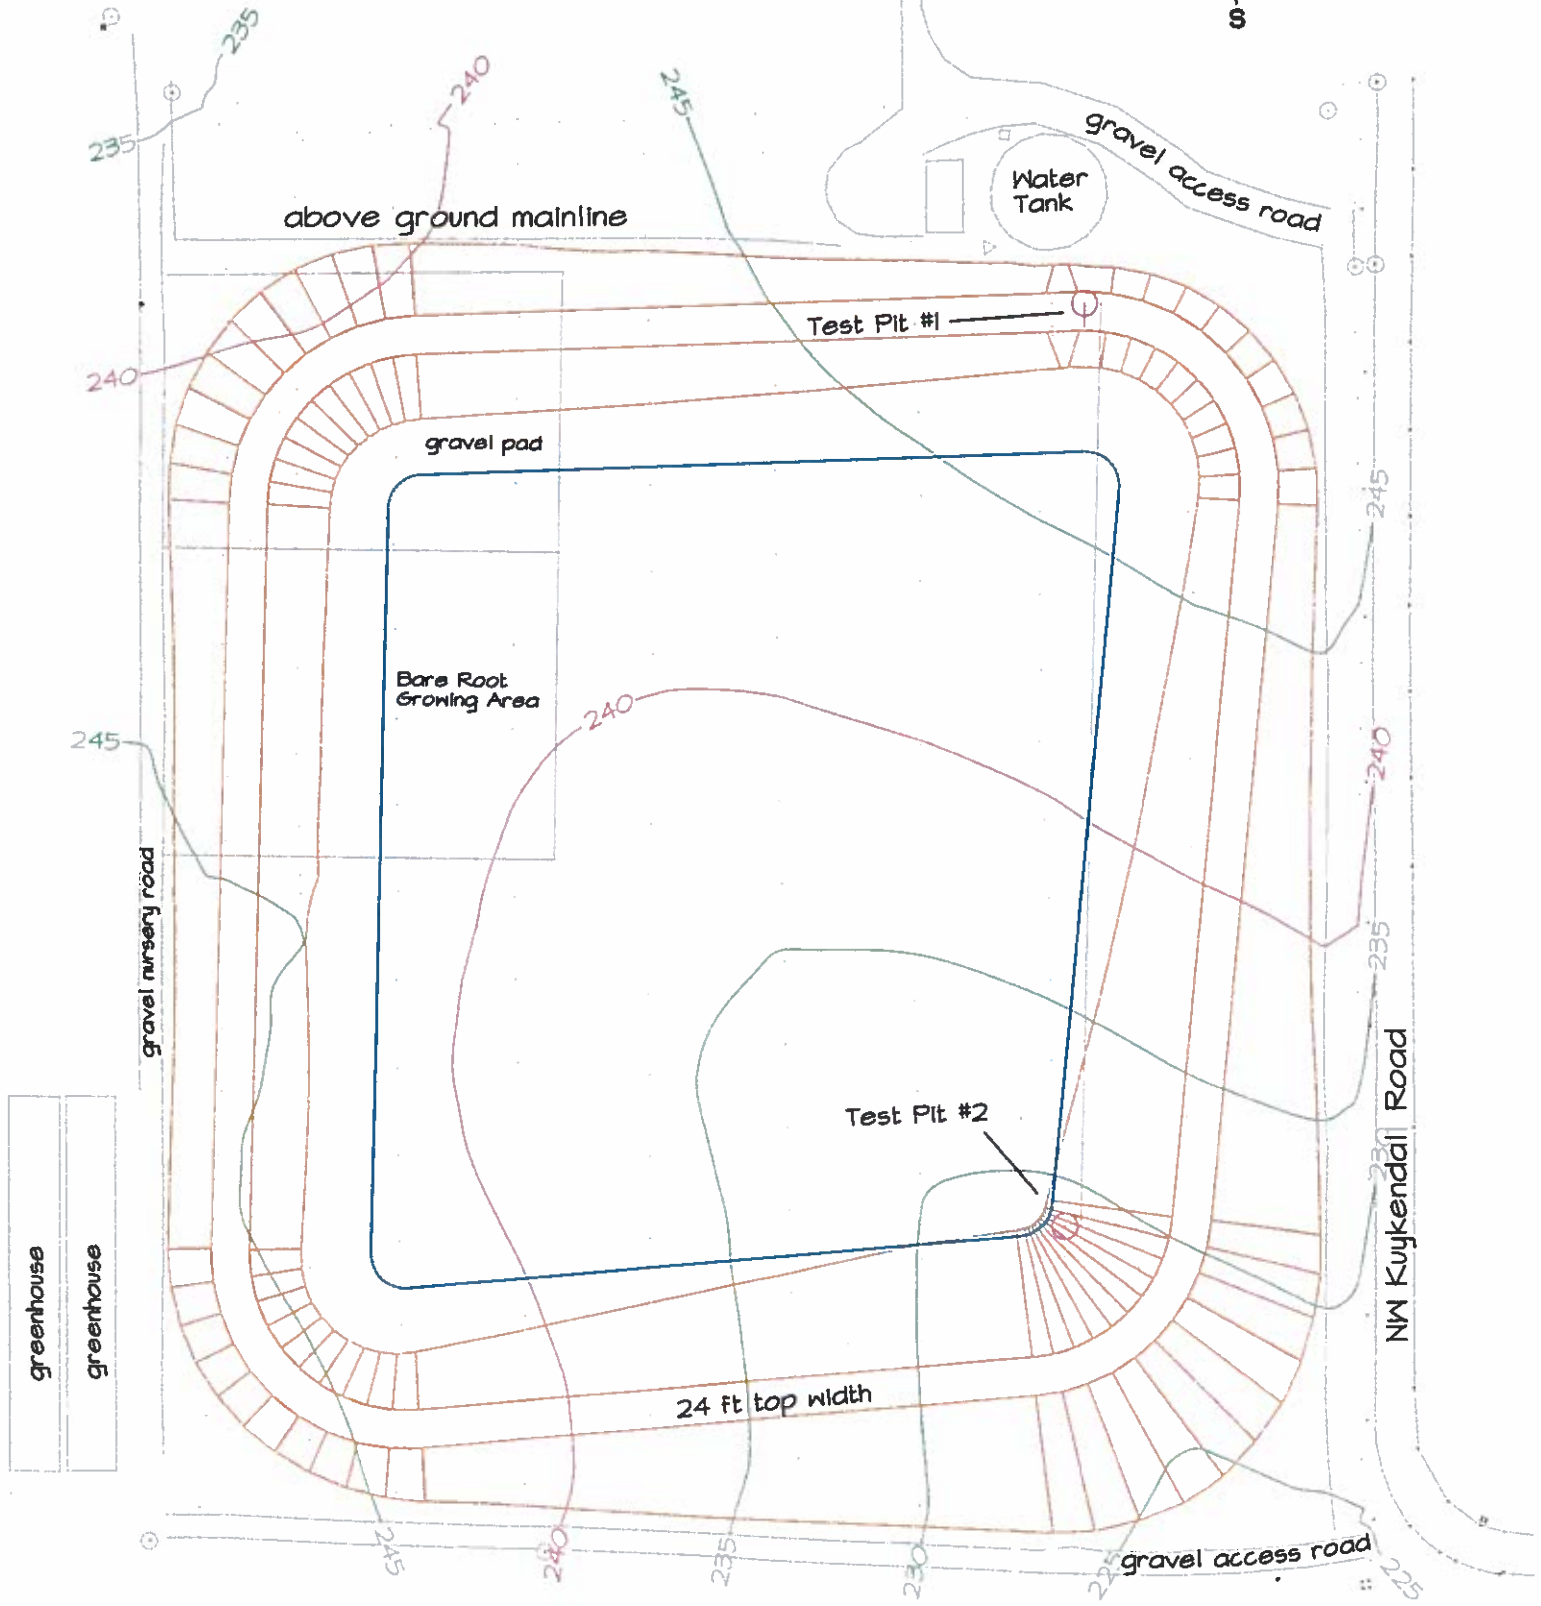

Eyman Equipment Inc
9718 S. Barnards Road
Canby, Oregon 97013

Phone: 503-266-2567

File: 3b_SPS985_Data

Date: 09/17/2020 Scale: 1" = 100 ft

Pond Volume: 145 acre ft plus/minus
Top Width: 24 ft
Side Slopes: 3:1
Pond Depth: 25 ft with 2 ft of freeboard