






APPLICATION MAP FOR USE OF STORED WATER

Located in Township 39 South Range 8 West W.M.
NW1/4 of SE1/4 Section 17 Taxlot 400

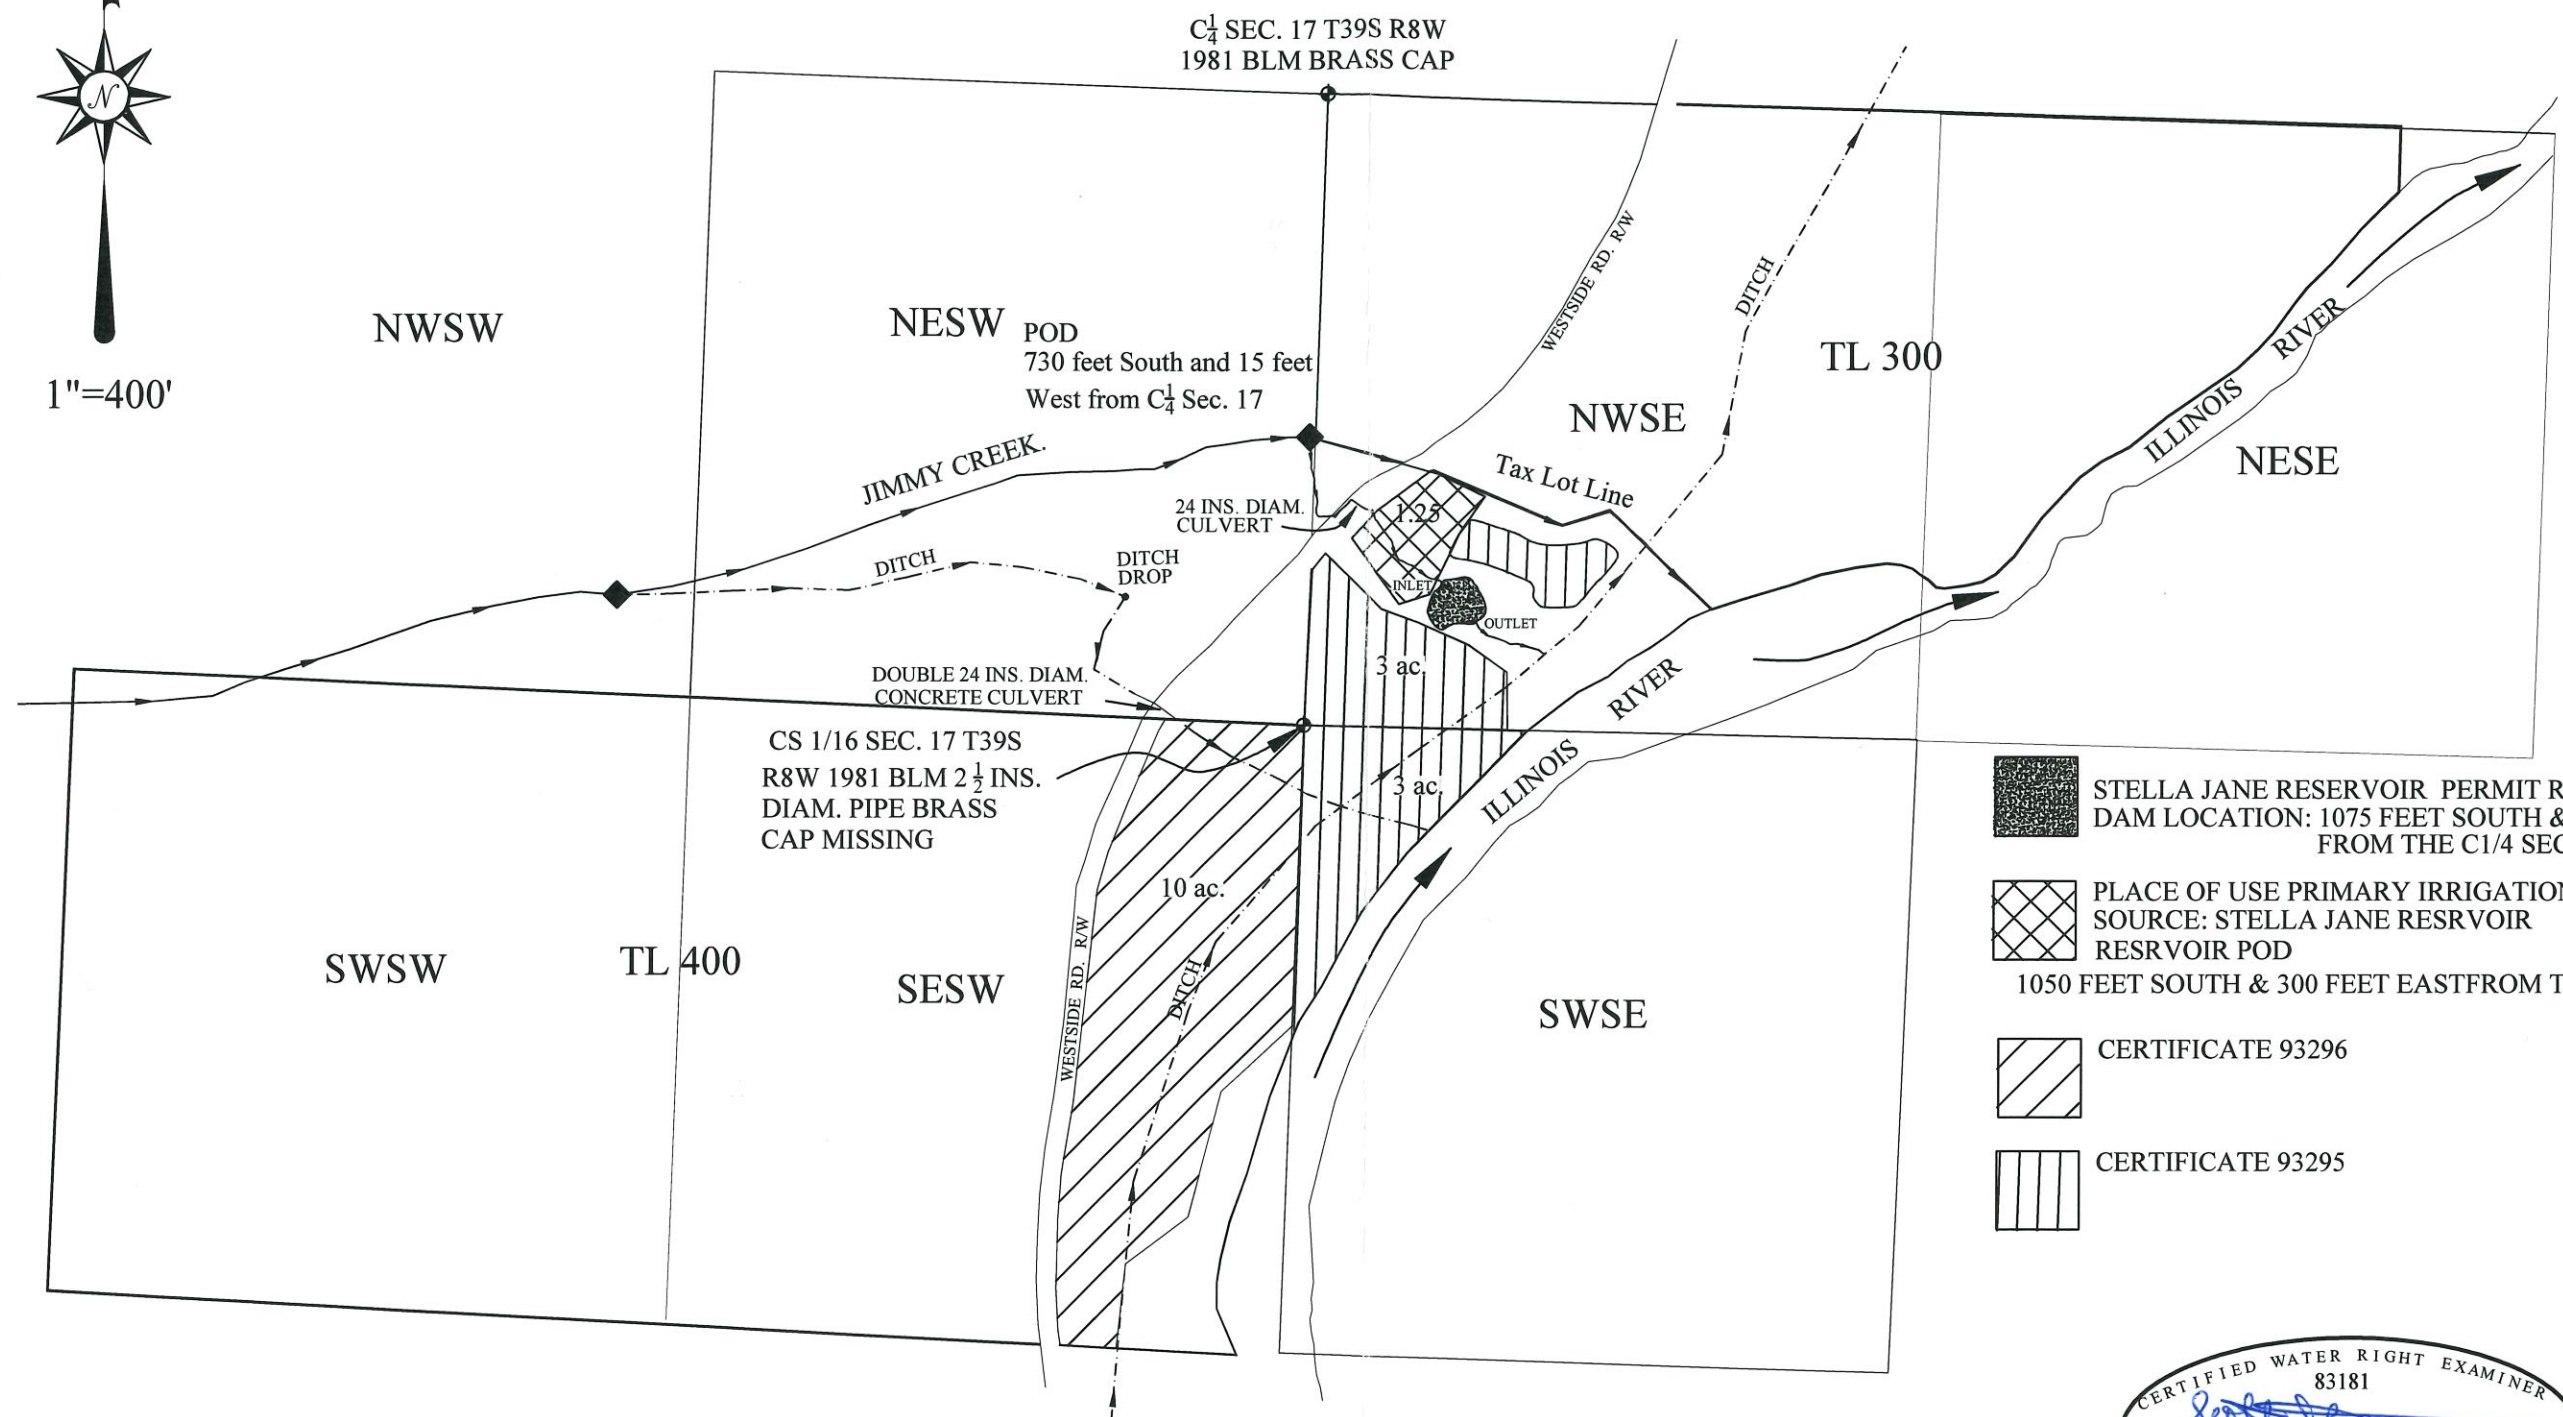

-  STELLA JANE RESERVOIR PERMIT R-15216
DAM LOCATION: 1075 FEET SOUTH & 330 FEET EAST FROM THE C1/4 SECTION 17
-  PLACE OF USE PRIMARY IRRIGATION- 1.25 ACRES
SOURCE: STELLA JANE RESERVOIR
RESERVOIR POD
1050 FEET SOUTH & 300 FEET EAST FROM THE C1/4 SECTION 17
-  CERTIFICATE 93296
-  CERTIFICATE 93295

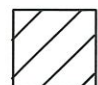RECEIVED
APR 14 2021
OWRD

CERTIFIED WATER RIGHT EXAMINER
83181
Scott D. Fein
SCOTT D. FEIN
MAY 10, 2012
STATE OF OREGON
RENEWS 12/31/2021
10/3/2020

For Water Rights purposes only
Not for property boundary locations or dimensions.
No unauthorized use, reproduction or modification.

Prepared For: James B. Darby
10250 Jamestown Dr. Apt. 8
Anchorage, AK 99507

Prepared By: Scott Fein Water Rights
Scott Fein CWRE
Ashland, OR 97520
541-842-0795
sfeinsurveyor@gmail.com