


T.15S. R.4W. W.M.

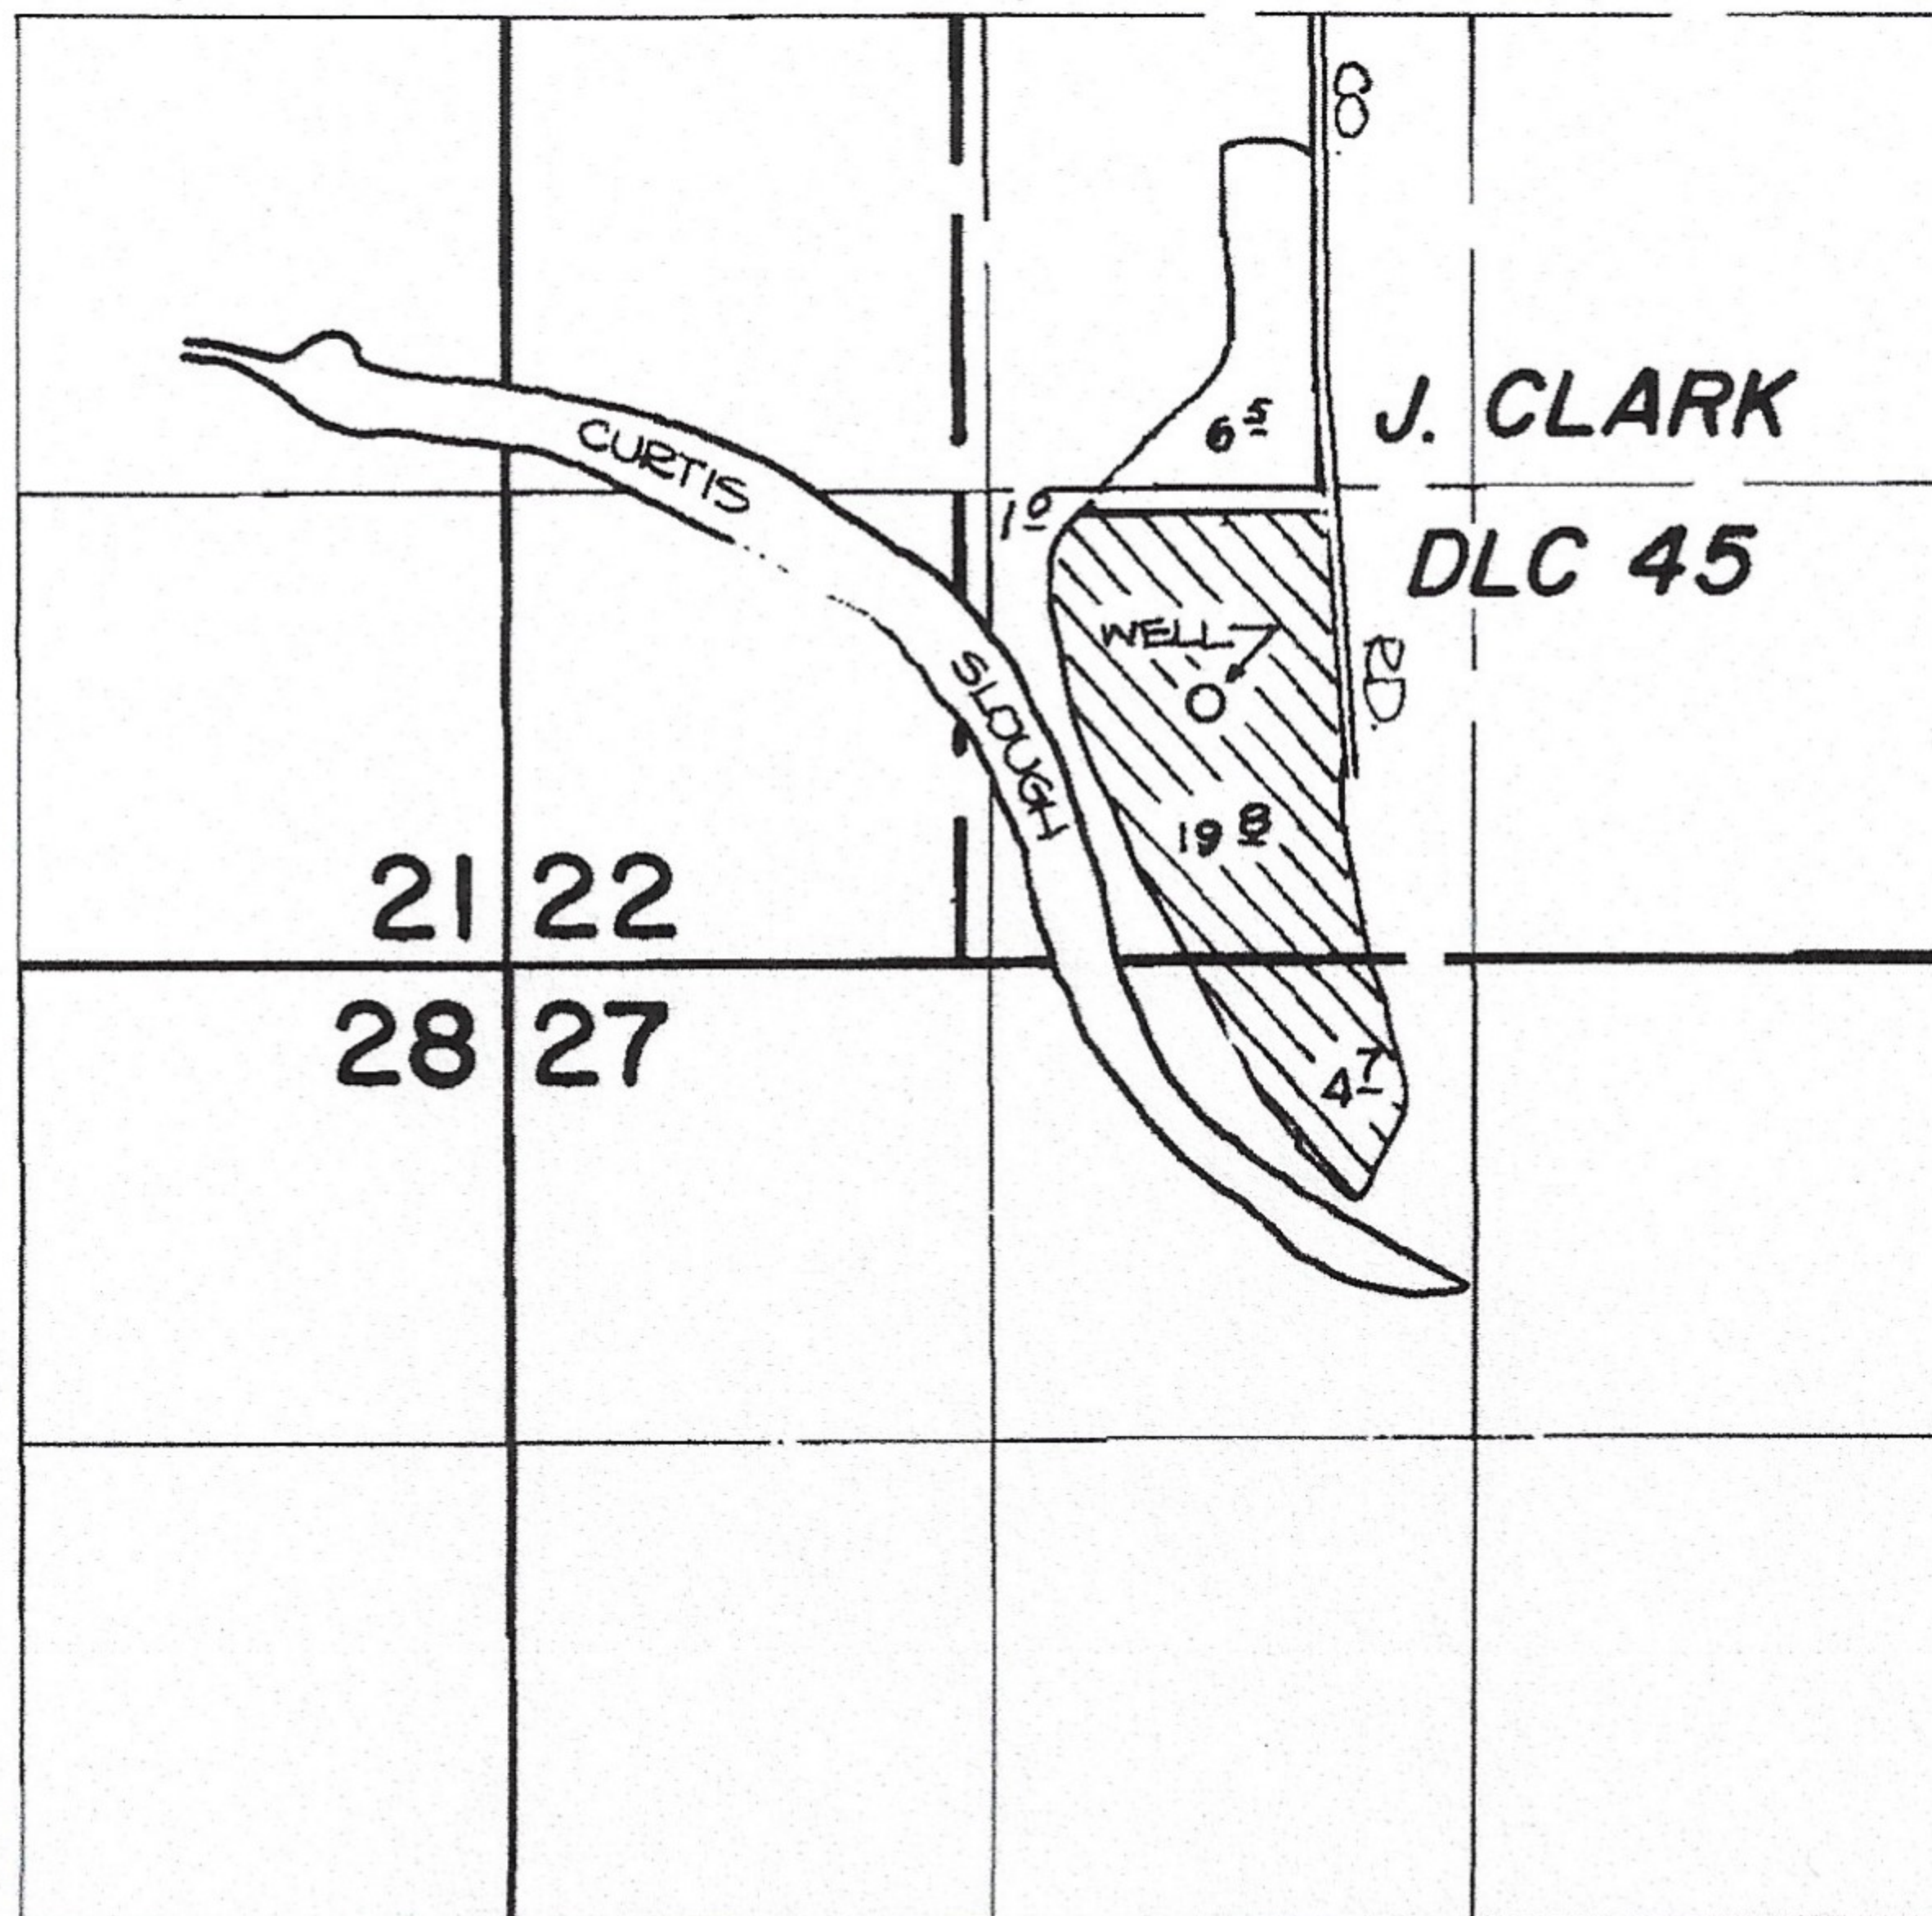

WELL IS LOCATED 700' N. AND 1910' E. FROM THE S.W. CORNER OF SECTION 22.

**FINAL PROOF SURVEY**  
UNDER

Application No. G-8155. Permit No. G-7895....  
IN NAME OF



**EUGENE CHEMICAL & RENDERING WORKS**

Surveyed JULY 1, 1980, by S.C. BROWN.....

E-RECEIVED  
May 12, 2021  
OWRD

# Surface Water Application - BOR Stored Water Demergasso

Township 15S, Range 4W, W.M.

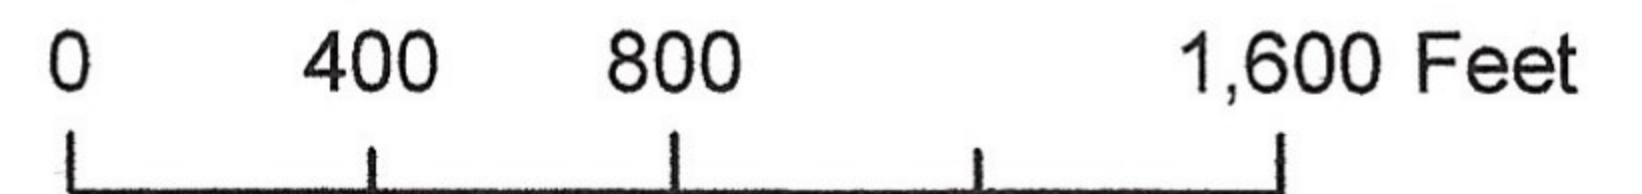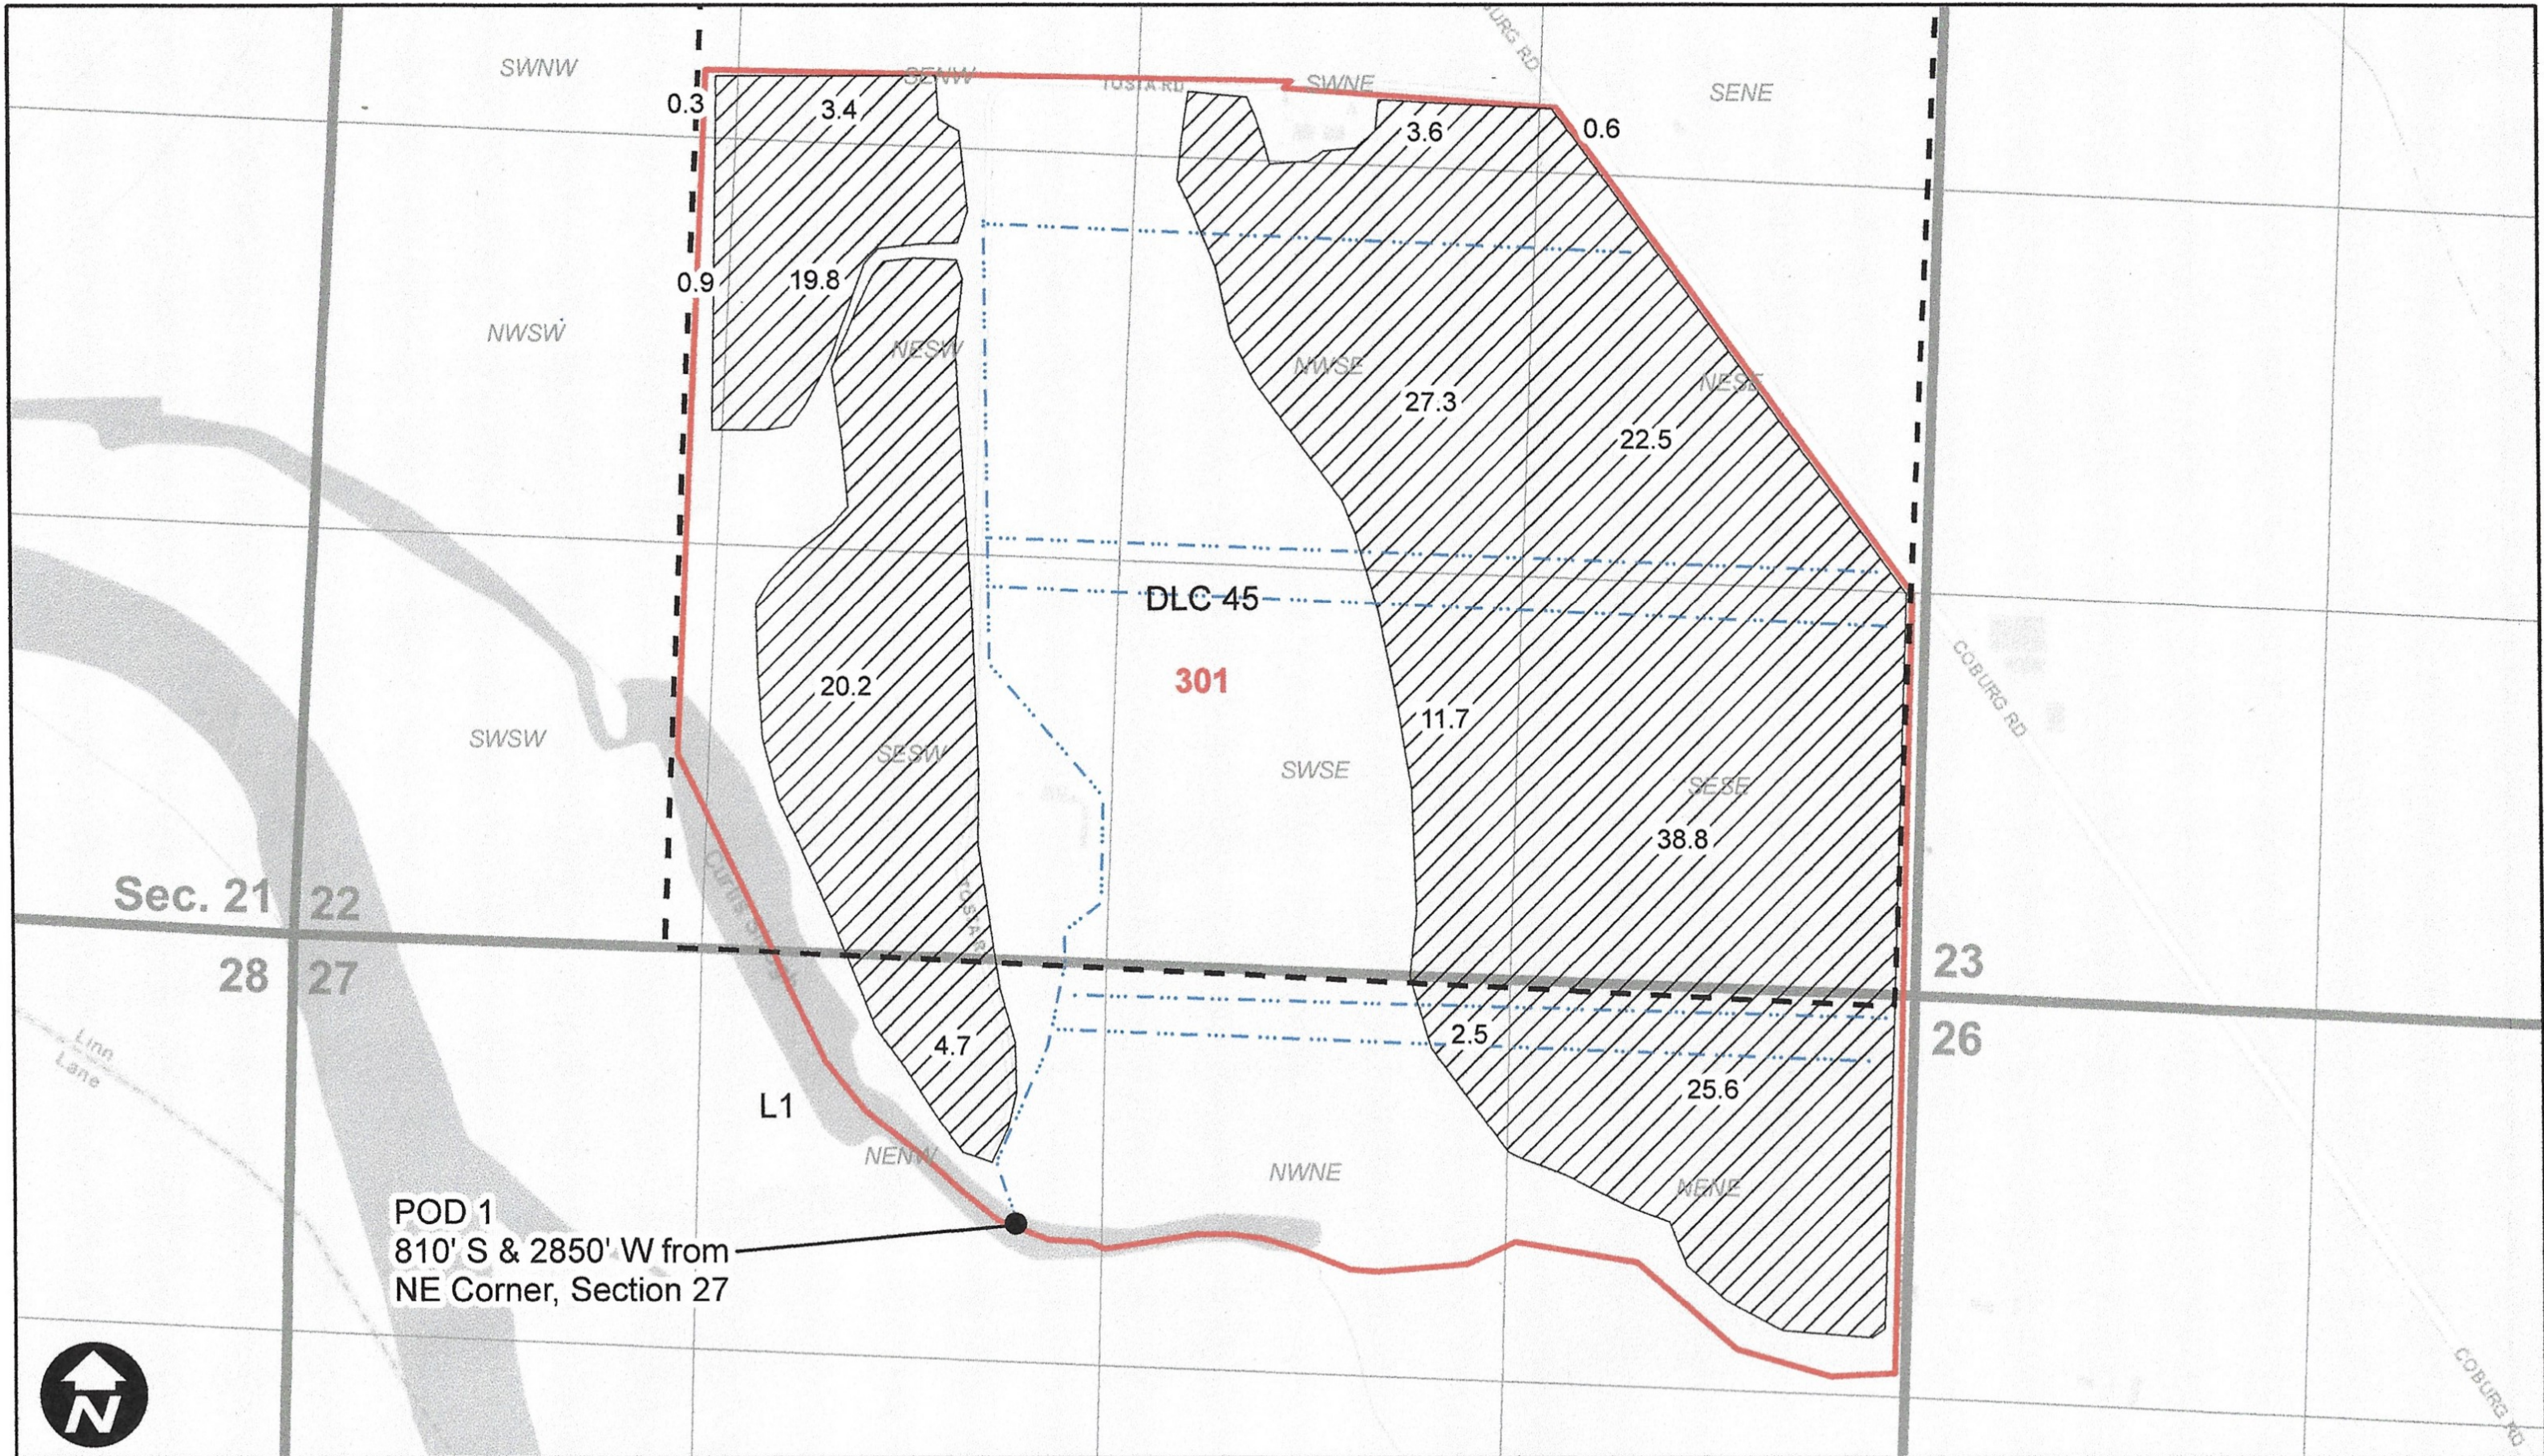



## Legend

-  Proposed POU
-  Mainline
-  Taxlot
-  DLC

E-RECEIVED  
May 12, 2021  
OWRD

# Surface Water Application - BOR Stored Water Demergasso

Township 15S, Range 4W, W.M.

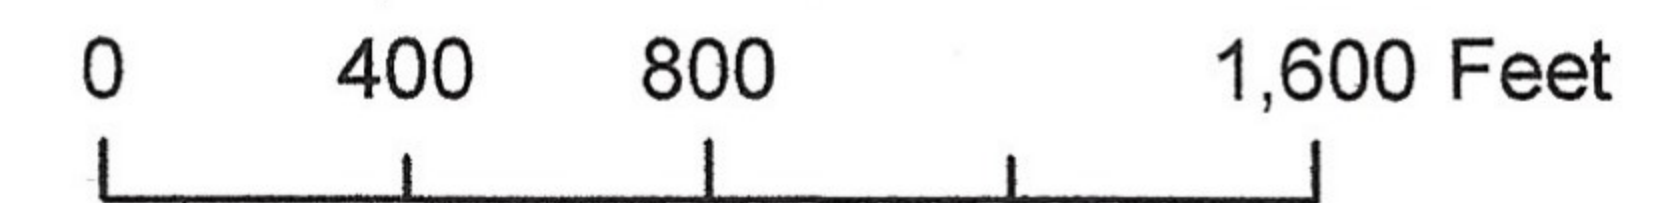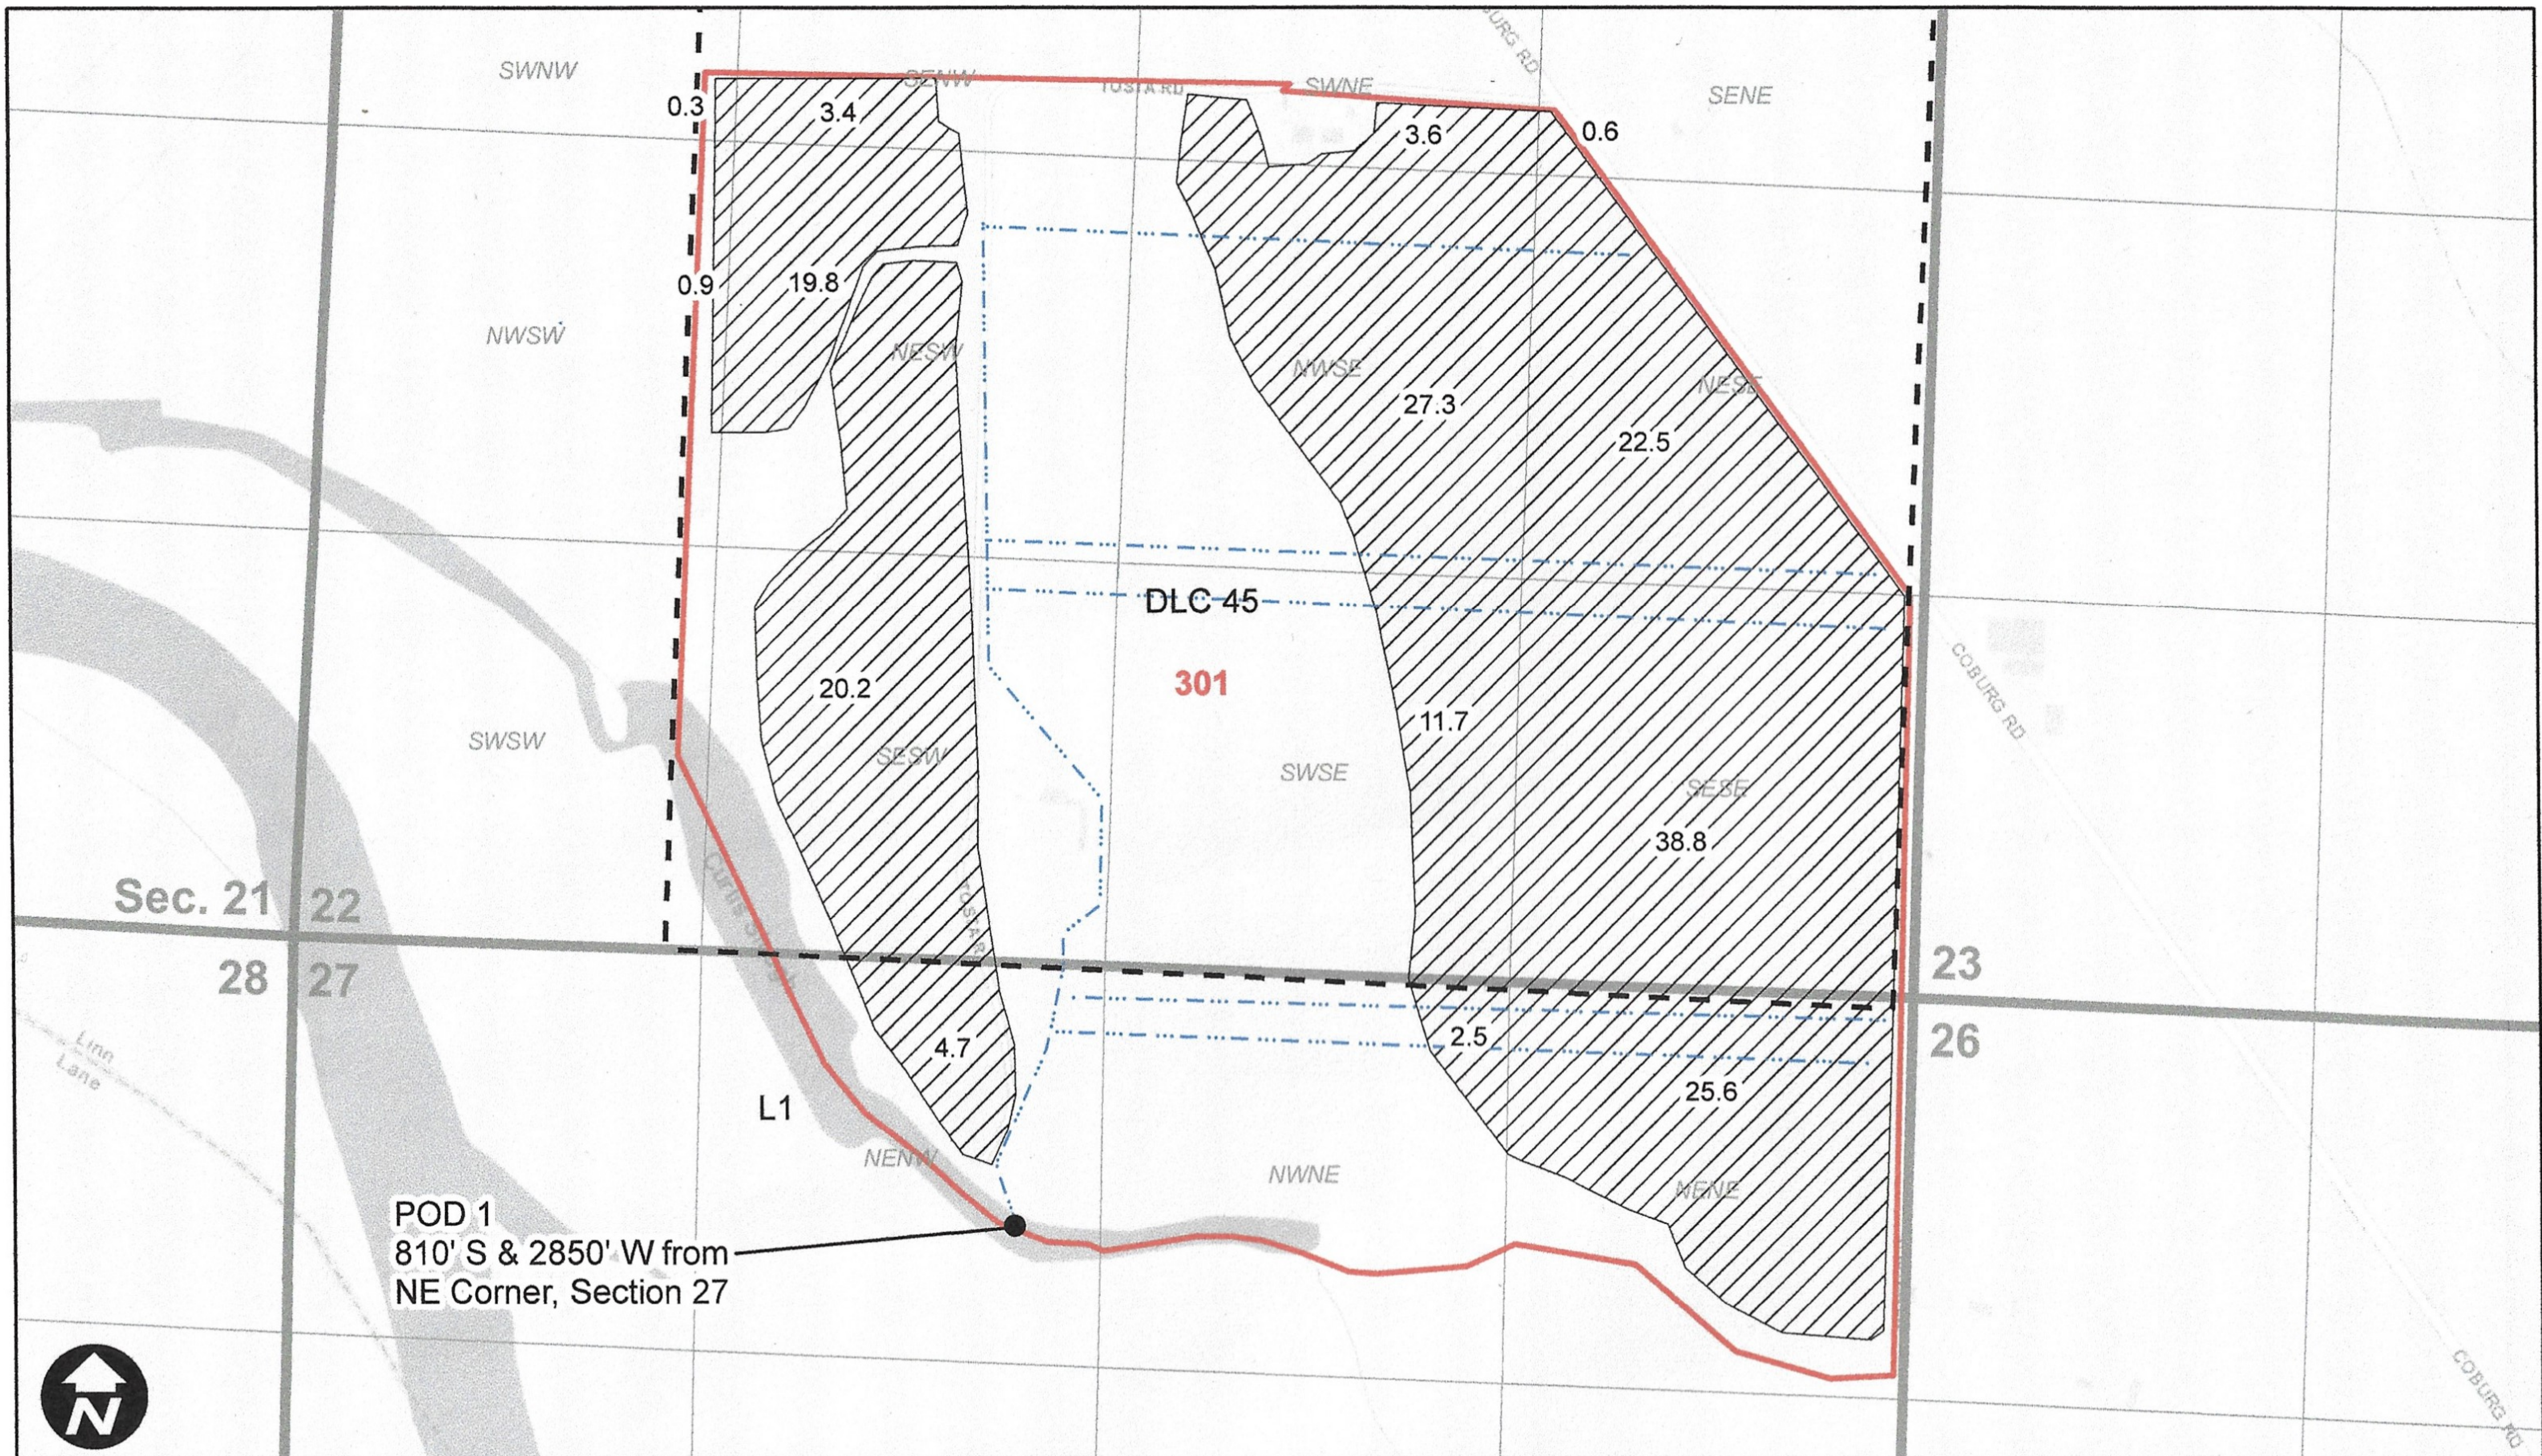

## Legend

-  Proposed POU
-  Mainline
-  Taxlot
-  DLC

E-RECEIVED  
May 12, 2021  
OWRD

POD ELEVATION – 305' – DEMERGASSO FAMILY OREGON FARM TRUST



E-RECEIVED  
May 12, 2021  
OWRD

CURTIS SLOUGH CONFLUENCE WITH WILLAMETTE RIVER ELEVATION – 305' – DEMERGASSO FAMILY OREGON FARM TRUST



E-RECEIVED  
May 12, 2021  
OWRD