


# Application for a Groundwater Permit in the Name of Port of Portland for Portland International Airport

## Proposed Points of Appropriation and Place of Use

Multnomah County, Oregon  
Township 1 North, Range 2 East (W.M.)

### LEGEND

-  Extraction Well
  -  Injection Well
  -  Potential Location of Geothermal Pipeline
  -  Proposed Place of Use (POU)
  -  Donation Land Claim (DLC)
- All Other Features**
-  Tax Lot
  -  Railroad
  -  Major Road
  -  Watercourse
  -  Waterbody

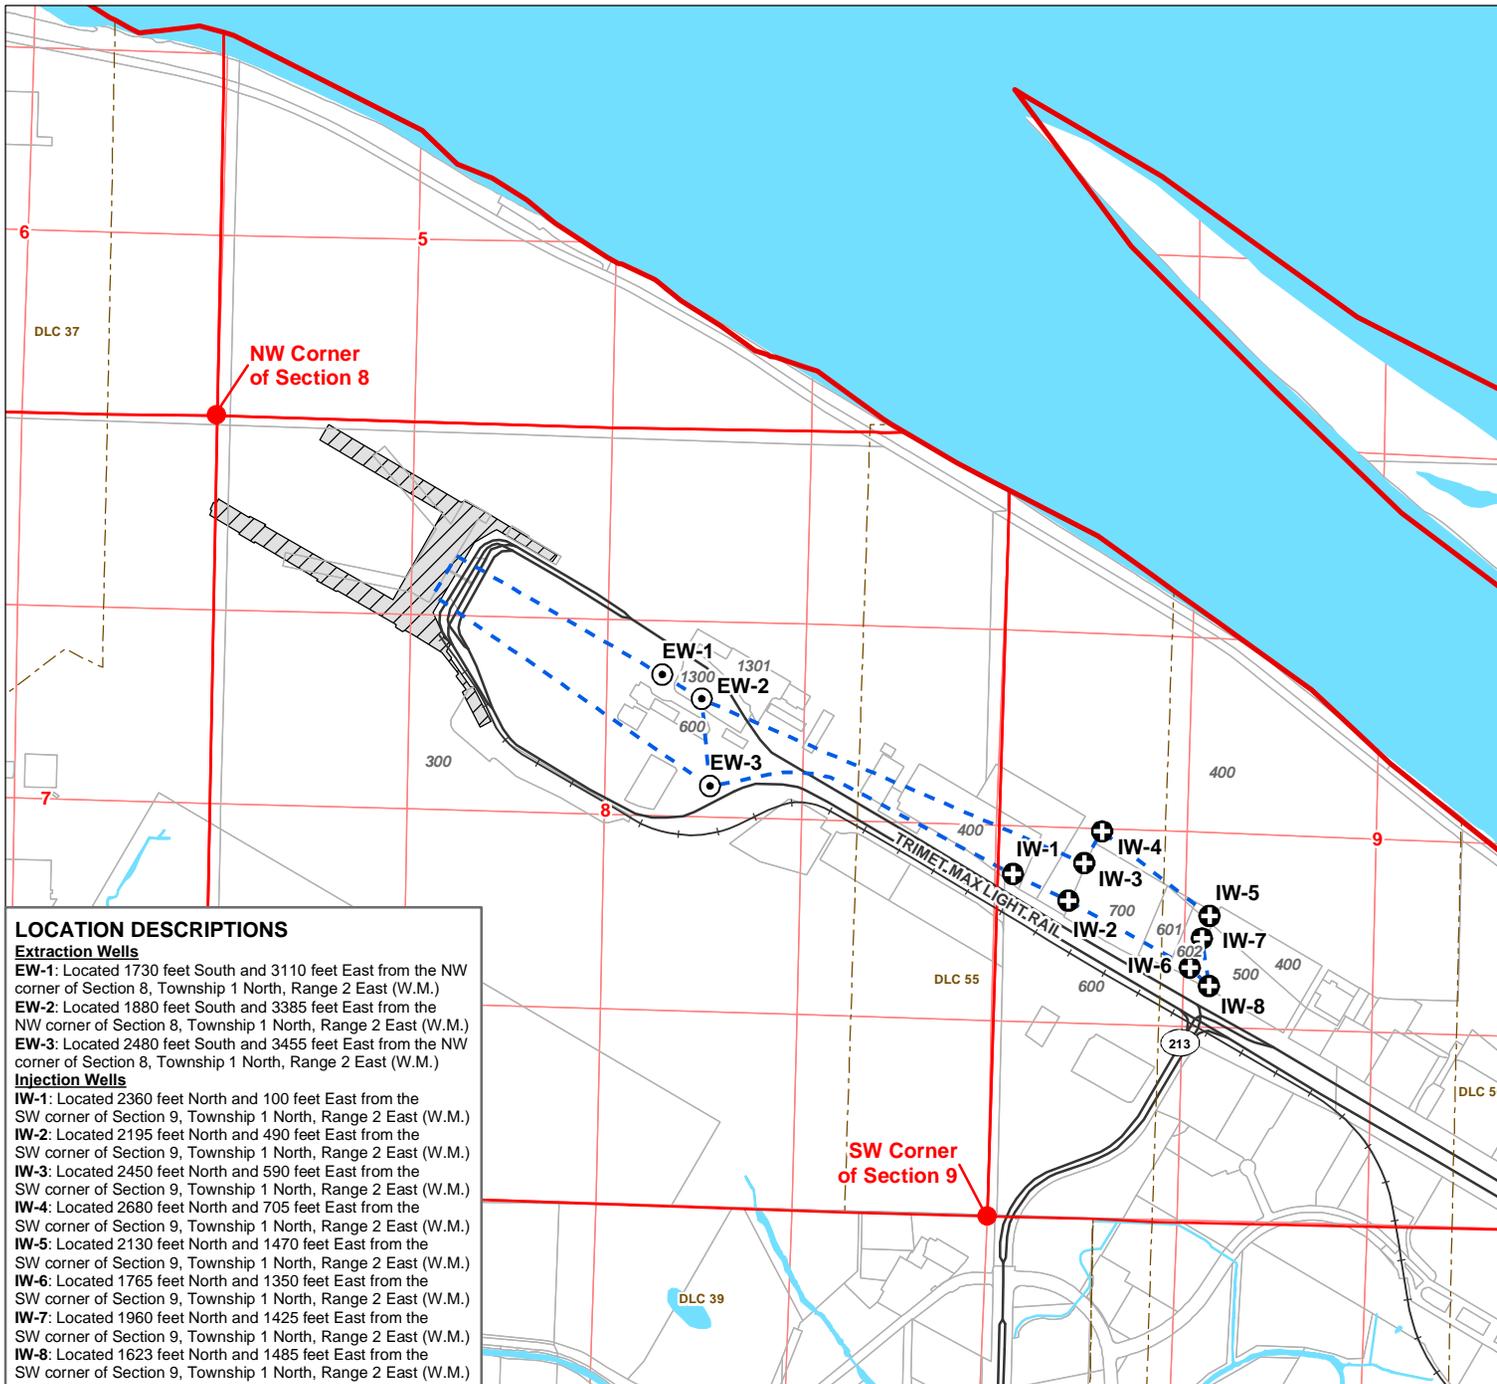

**LOCATION DESCRIPTIONS**

**Extraction Wells**

**EW-1:** Located 1730 feet South and 3110 feet East from the NW corner of Section 8, Township 1 North, Range 2 East (W.M.)

**EW-2:** Located 1880 feet South and 3385 feet East from the NW corner of Section 8, Township 1 North, Range 2 East (W.M.)

**EW-3:** Located 2480 feet South and 3455 feet East from the NW corner of Section 8, Township 1 North, Range 2 East (W.M.)

**Injection Wells**

**IW-1:** Located 2360 feet North and 100 feet East from the SW corner of Section 9, Township 1 North, Range 2 East (W.M.)

**IW-2:** Located 2195 feet North and 490 feet East from the SW corner of Section 9, Township 1 North, Range 2 East (W.M.)

**IW-3:** Located 2450 feet North and 590 feet East from the SW corner of Section 9, Township 1 North, Range 2 East (W.M.)

**IW-4:** Located 2680 feet North and 705 feet East from the SW corner of Section 9, Township 1 North, Range 2 East (W.M.)


**IW-5:** Located 2130 feet North and 1470 feet East from the SW corner of Section 9, Township 1 North, Range 2 East (W.M.)

**IW-6:** Located 1765 feet North and 1350 feet East from the SW corner of Section 9, Township 1 North, Range 2 East (W.M.)

**IW-7:** Located 1960 feet North and 1425 feet East from the SW corner of Section 9, Township 1 North, Range 2 East (W.M.)

**IW-8:** Located 1623 feet North and 1485 feet East from the SW corner of Section 9, Township 1 North, Range 2 East (W.M.)

**DISCLAIMER**  
This map was prepared for the purpose of identifying the location of a water right only and it is not intended to provide legal dimensions or location of property ownership lines.

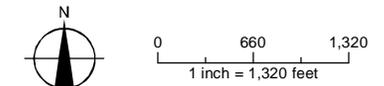

Date: July 16, 2019  
Data Sources: METRO, OGIC, OWRD, USGS, ESRI