


T34S R1W, WM,
JACKSON COUNTY, OR

RECEIVED


DEC 20 2021

OWRD

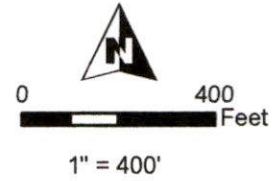

POD (Stacey Reservoir) Location:
380' N, 1170' W of SE Cor Sec 20

- POD
- Creek
- Stacey Reservoir Ap R-88671
- ▨ POU NU
- Section
- Tax Lot
- Quarter Quarter

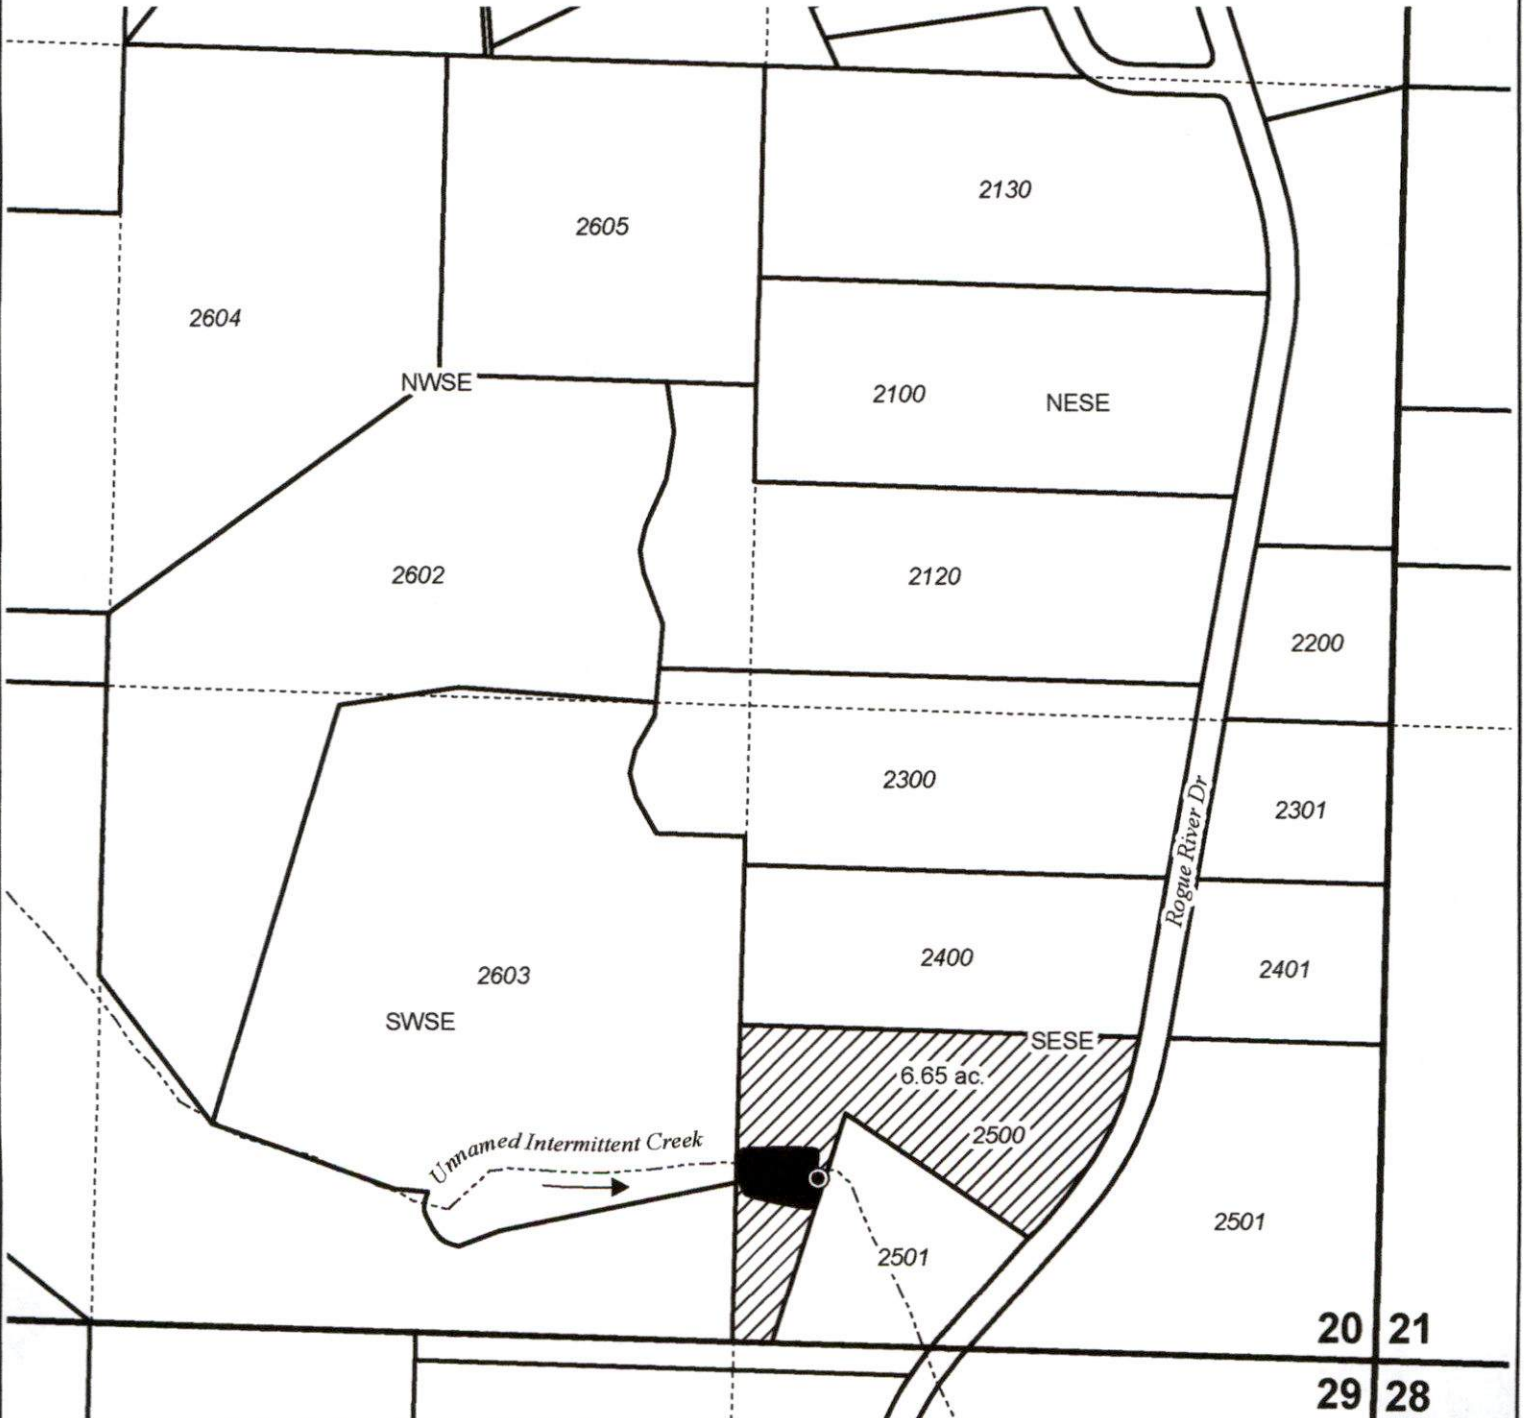

SURFACE WATER APPLICATION MAP
Ronald White

Date: 10/7/2021

This map is not intended to provide legal dimensions or locations of property ownership lines.

WATER RIGHT SERVICES, LLC
PO BOX 1830, BEND, OR 97709
WWW.OREGONWATER.US CCB # 197121
johnshort@usa.com 541-389-2837